


Legend


- Mid-Town Shared Streets Segment
- Kingston Point Rail Trail
- Rondout/Waterfront Shared Streets Segment
- Trolley Route Pedestrian Trail

Sheet 1 Sheet Layout Plan

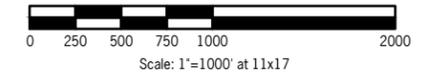

Scale: 1"=1000' at 11x17



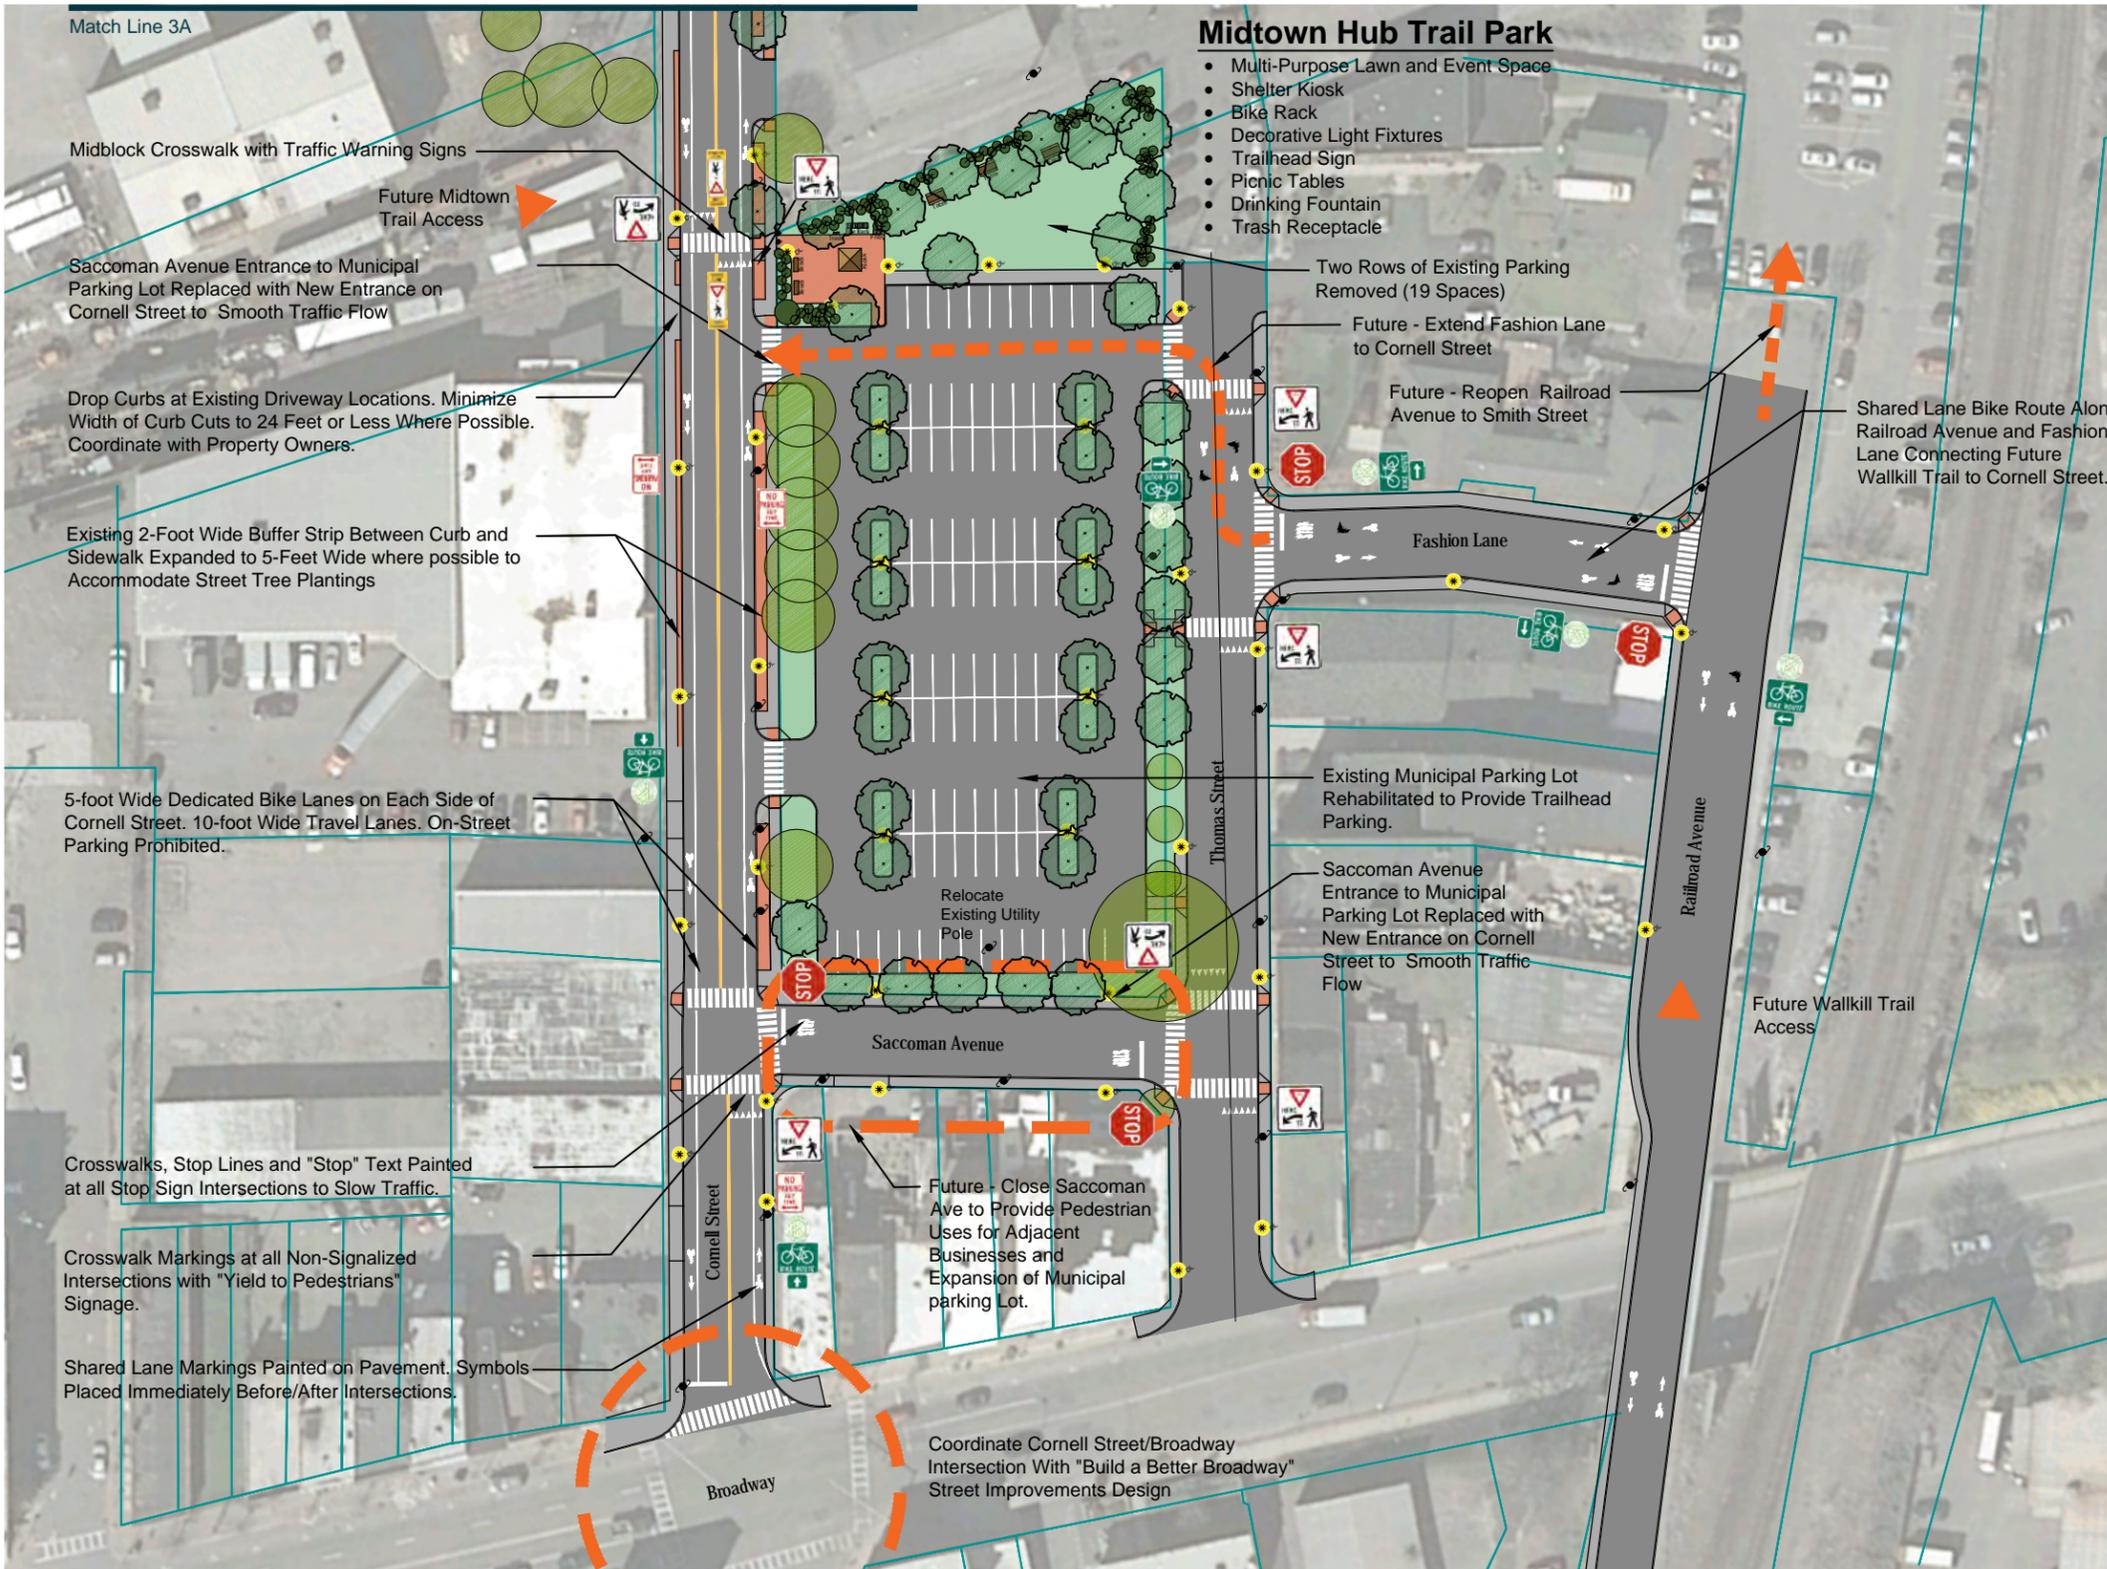

Legend


- Asphalt Pavement
- Concrete Sidewalks
- Decorative Pavement
- Shared Route Pavement Marking ("Sharrows")
- Existing Trees to Remain
- New Street Tree Planting
- New Shrub Planting
- Existing Utility Pole
- Existing Decorative Street Light
- Decorative Street Light
- Bollards (Removable Center Bollard "RCB")
- Bike Route Designation and "Kingston Greenline" Identification. Place Every Two Blocks in Each Direction.
- Shared Road Sign. Place Every Two Blocks Along Ten Broeck, Foxhall and Jansen Avenue.
- Bike and Pedestrian Crossing Warning. Place at Trail Crossings.
- "Yield to Pedestrians". Place at all Non-Signalized Crosswalks.
- "Yield to Pedestrians" in Road Marker. Place at all Non-Signalized Crosswalks. Remove Seasonally.
- Bus Stop Marker. Place at all Kingston CityBus Stops.
- "No Parking". Place Along Both Sides of Cornell Street, East Side of Foxhall Avenue and Both Sides of Jansen Avenue.

Sheet 2
Midtown Segment


Scale: 1"=80' at 11x17

2A - Cornell Street at Broadway




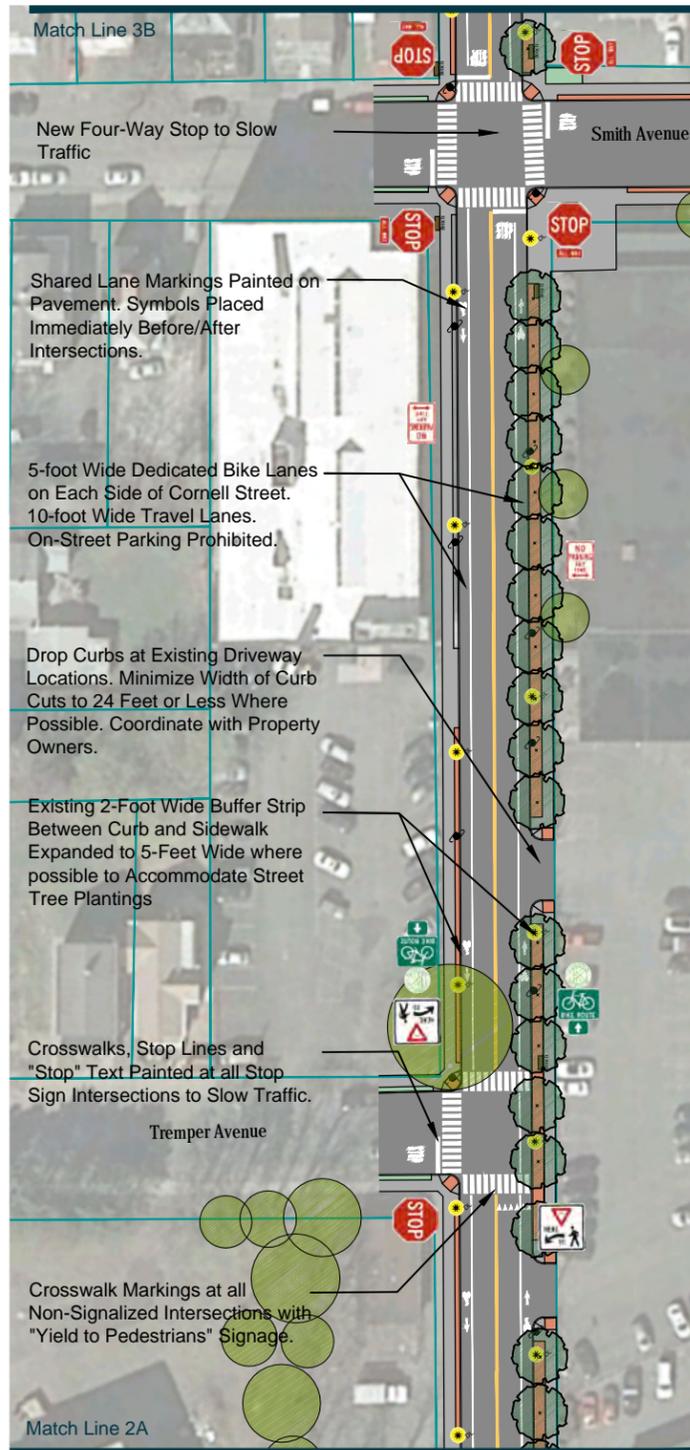

3A - Cornell Street - Tremper Ave to Smith Ave

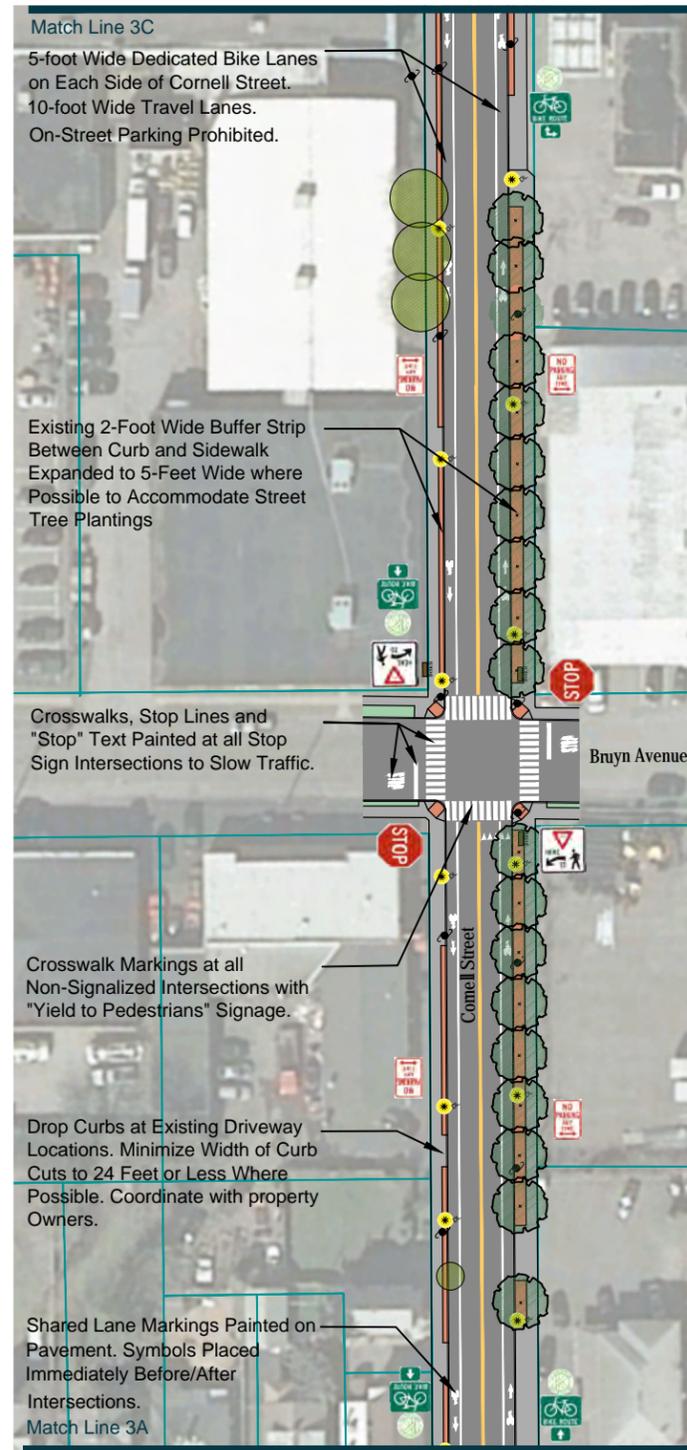

3B - Cornell Street - Smith Ave to Ten Broeck Ave

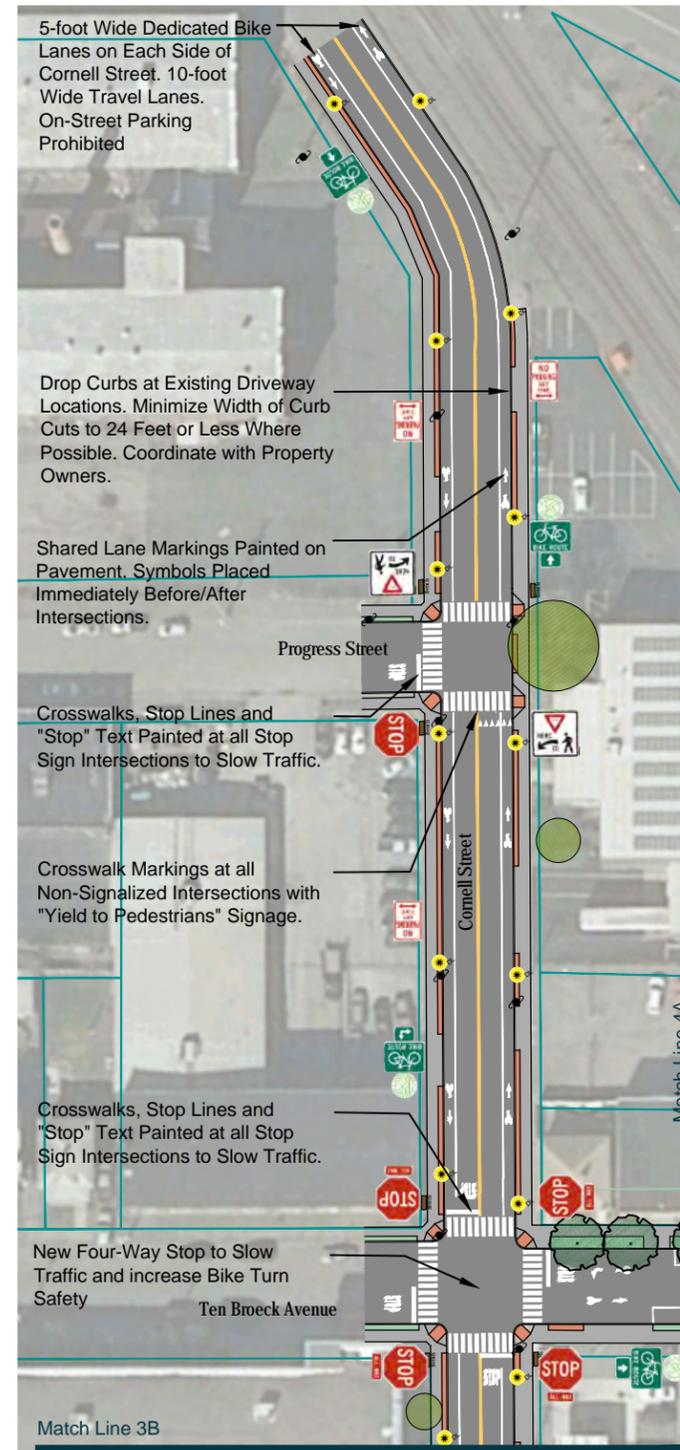

3C - Cornell Street - Ten Broeck Ave to Foxhall Ave


Legend

- Asphalt Pavement
- Concrete Sidewalks
- Decorative Pavement
- Shared Route Pavement Marking ("Sharrows")
- Existing Trees to Remain
- New Street Tree Planting
- New Shrub Planting
- Existing Utility Pole
- Existing Decorative Street Light
- Decorative Street Light
- Bollards (Removable Center Bollard "RCB")
- Bike Route Designation and "Kingston Greenline" Identification. Place Every Two Blocks in Each Direction.
- Shared Road Sign. Place Every Two Blocks Along Ten Broeck, Foxhall and Jansen Avenue.
- Bike and Pedestrian Crossing Warning. Place at Trail Crossings.
- "Yield to Pedestrians". Place at all Non-Signalized Crosswalks.
- "Yield to Pedestrians" in Road Marker. Place at all Non-Signalized Crosswalks. Remove Seasonally.
- Bus Stop Marker. Place at all Kingston CityBus Stops.
- "No Parking". Place Along Both Sides of Cornell Street, East Side of Foxhall Avenue and Both Sides of Jansen Avenue.


Sheet 3
Midtown Segment

 Scale: 1"=80' at 11x17



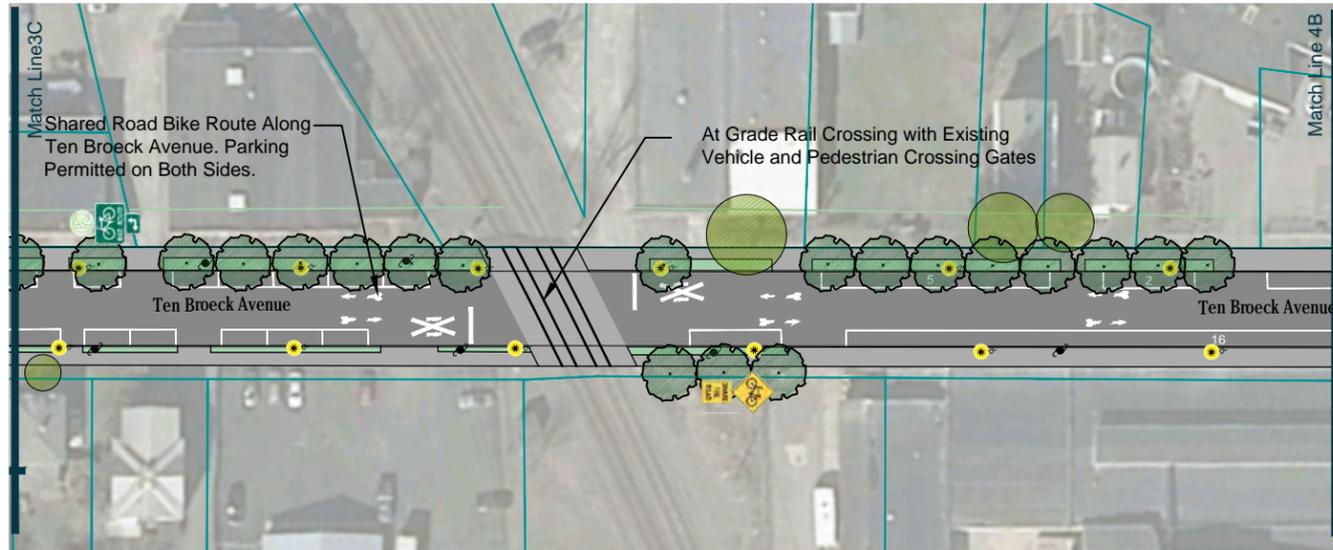

4A - Ten Broeck Avenue between Cornell Street and Grand Street

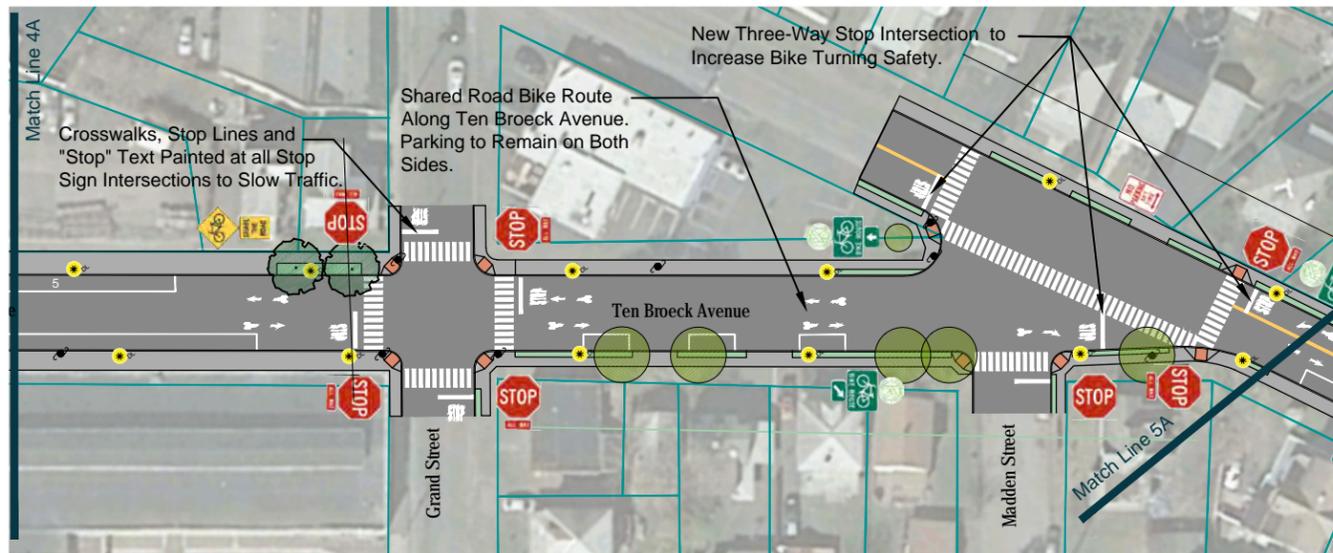

4B - Ten Broeck Avenue at Foxhall Avenue

Legend

- Asphalt Pavement
- Concrete Sidewalks
- Decorative Pavement
- Shared Route Pavement Marking ("Sharrows")
- Existing Trees to Remain
- New Street Tree Planting
- New Shrub Planting
- Existing Utility Pole
- Existing Decorative Street Light
- Decorative Street Light
- Bollards (Removable Center Bollard "RCB")
- Bike Route Designation and "Kingston Greenline" Identification. Place Every Two Blocks in Each Direction.
- Shared Road Sign. Place Every Two Blocks Along Ten Broeck, Foxhall and Jansen Avenue.
- Bike and Pedestrian Crossing Warning. Place at Trail Crossings.
- "Yield to Pedestrians". Place at all Non-Signalized Crosswalks.
- "Yield to Pedestrians" in Road Marker. Place at all Non-Signalized Crosswalks. Remove Seasonally.
- Bus Stop Marker. Place at all Kingston CityBus Stops.
- "No Parking". Place Along Both Sides of Cornell Street, East Side of Foxhall Avenue and Both Sides of Jansen Avenue.


Sheet 4
Midtown Segment

Scale: 1"=80' at 11x17





5A - Foxhall Ave. Between Ten Broeck Ave. and Wynkoop PL.

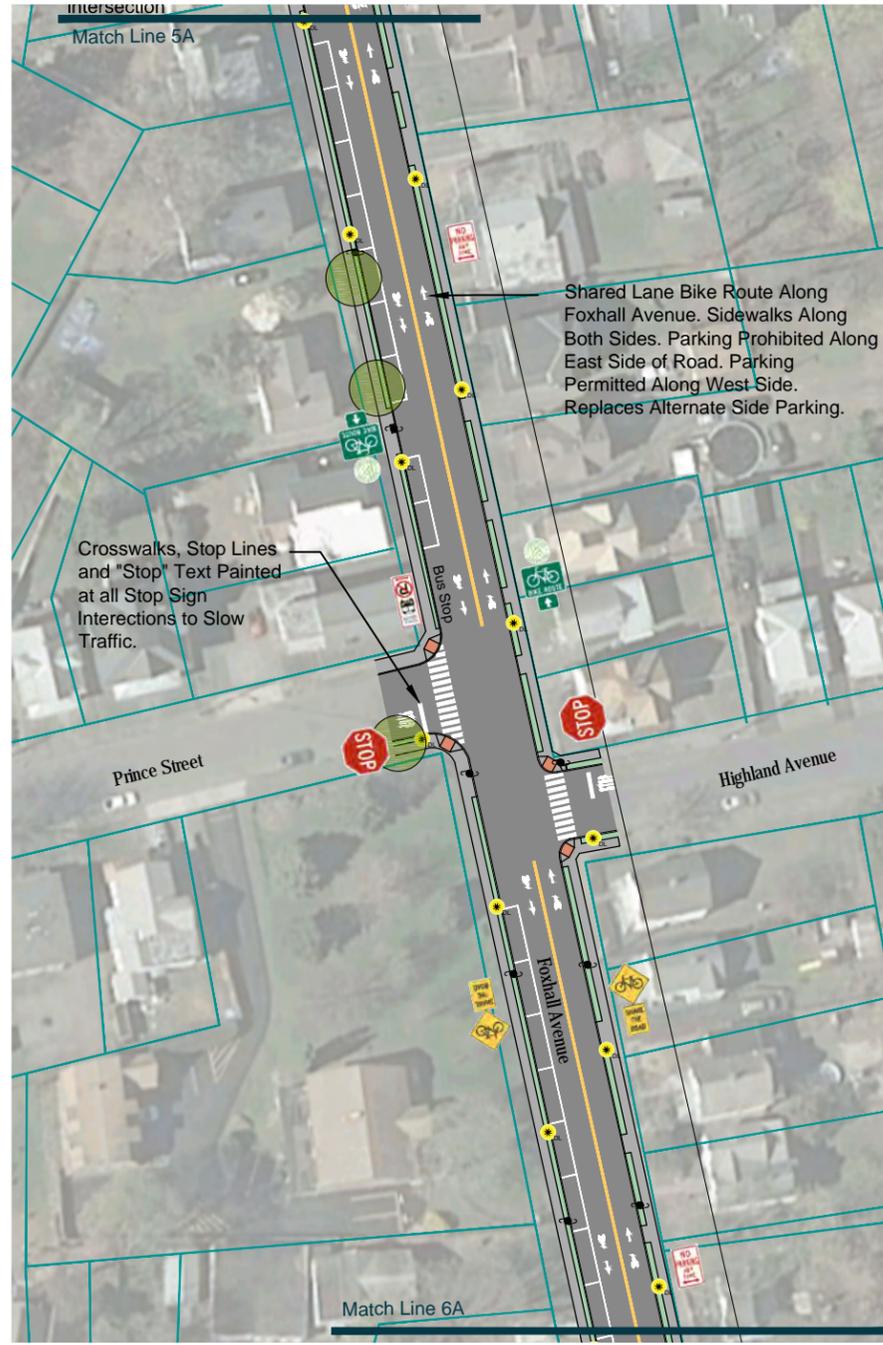


5B - Foxhall Ave. Between Wynkoop St. and Hasbrouck Ave. .

Legend

-  Asphalt Pavement
-  Concrete Sidewalks
-  Decorative Pavement
-  Shared Route Pavement Marking ("Sharrows")
-  Existing Trees to Remain
-  New Street Tree Planting
-  New Shrub Planting
-  Existing Utility Pole
-  Existing Decorative Street Light
-  Decorative Street Light
-  Bollards (Removable Center Bollard "RCB")
-  Bike Route Designation and "Kingston Greenline" Identification. Place Every Two Blocks in Each Direction.
-  Shared Road Sign. Place Every Two Blocks Along Ten Broeck, Foxhall and Jansen Avenue.
-  Bike and Pedestrian Crossing Warning. Place at Trail Crossings.
-  "Yield to Pedestrians". Place at all Non-Signalized Crosswalks.
-  "Yield to Pedestrians" in Road Marker. Place at all Non-Signalized Crosswalks. Remove Seasonally.
-  Bus Stop Marker. Place at all Kingston CityBus Stops.
-  "No Parking". Place Along Both Sides of Cornell Street, East Side of Foxhall Avenue and Both Sides of Jansen Avenue.


Sheet 5 Midtown Segment

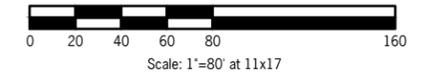



6A - Foxhall Ave. and Jansen Avenue.

Legend

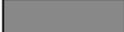
-  Asphalt Pavement
-  Concrete Sidewalks
-  Decorative Pavement
-  Shared Route Pavement Marking ("Sharrows")


-  Existing Trees to Remain
-  New Street Tree Planting
-  New Shrub Planting

-  Existing Utility Pole
-  Existing Decorative Street Light
-  Decorative Street Light
-  Bollards (Removable Center Bollard "RCB")

-  Bike Route Designation and "Kingston Greenline" Identification. Place Every Two Blocks in Each Direction.
-  Shared Road Sign. Place Every Two Blocks Along Ten Broeck, Foxhall and Jansen Avenue.
-  Bike and Pedestrian Crossing Warning. Place at Trail Crossings.
-  "Yield to Pedestrians". Place at all Non-Signalized Crosswalks.
-  "Yield to Pedestrians" in Road Marker. Place at all Non-Signalized Crosswalks. Remove Seasonally.
-  Bus Stop Marker. Place at all Kingston CityBus Stops.
-  "No Parking". Place Along Both Sides of Cornell Street, East Side of Foxhall Avenue and Both Sides of Jansen Avenue.

Sheet 6 Midtown Segment

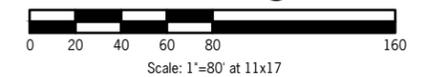

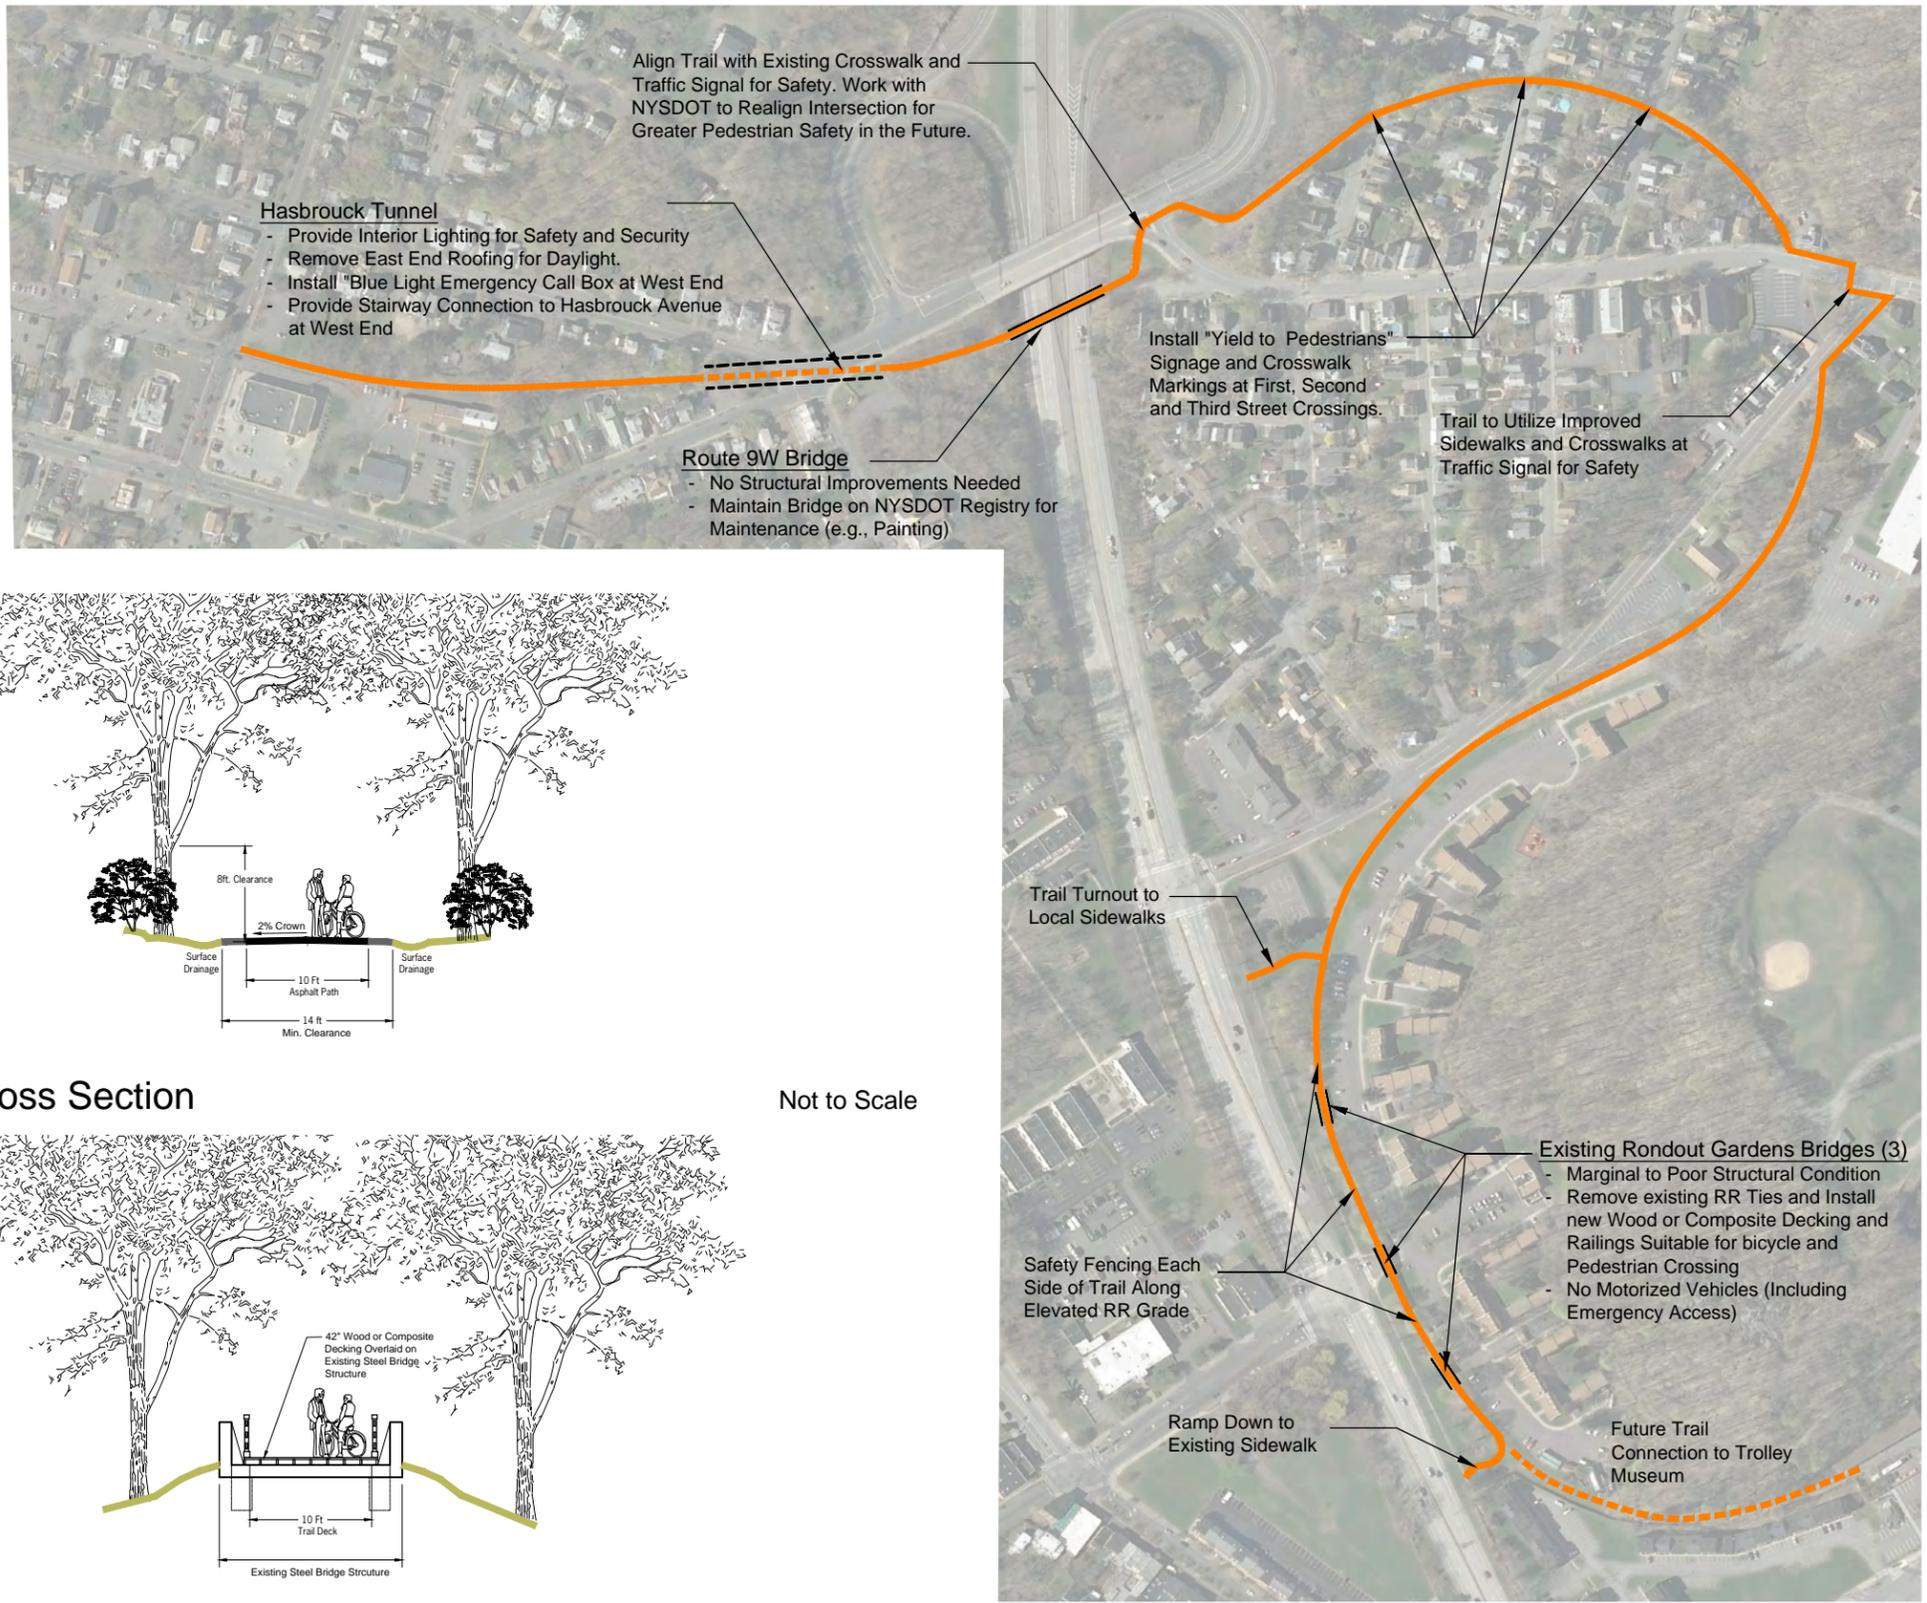


Legend

Sheet 7
Kingston Point Rail Trail


Scale: 1"=350' at 11x17

7B - Trail Cross Section

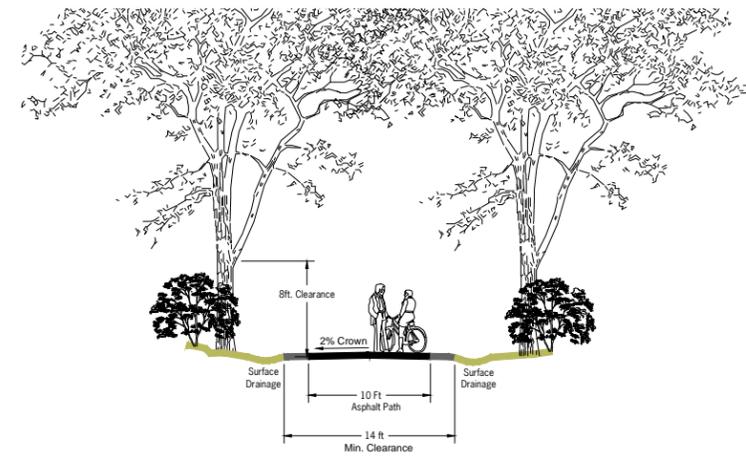

Not to Scale


7C - Rondout Gardens Trestle Cross Section (Typ.)

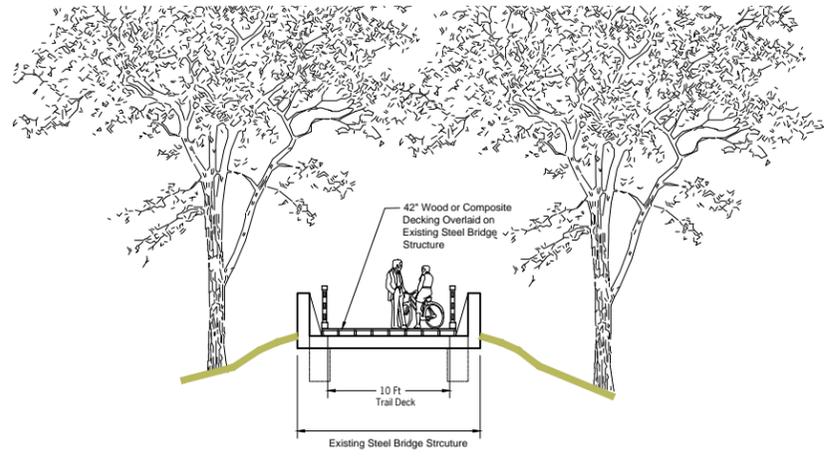


Not to Scale

7A - Kingston Point Rail Trail General Alignment



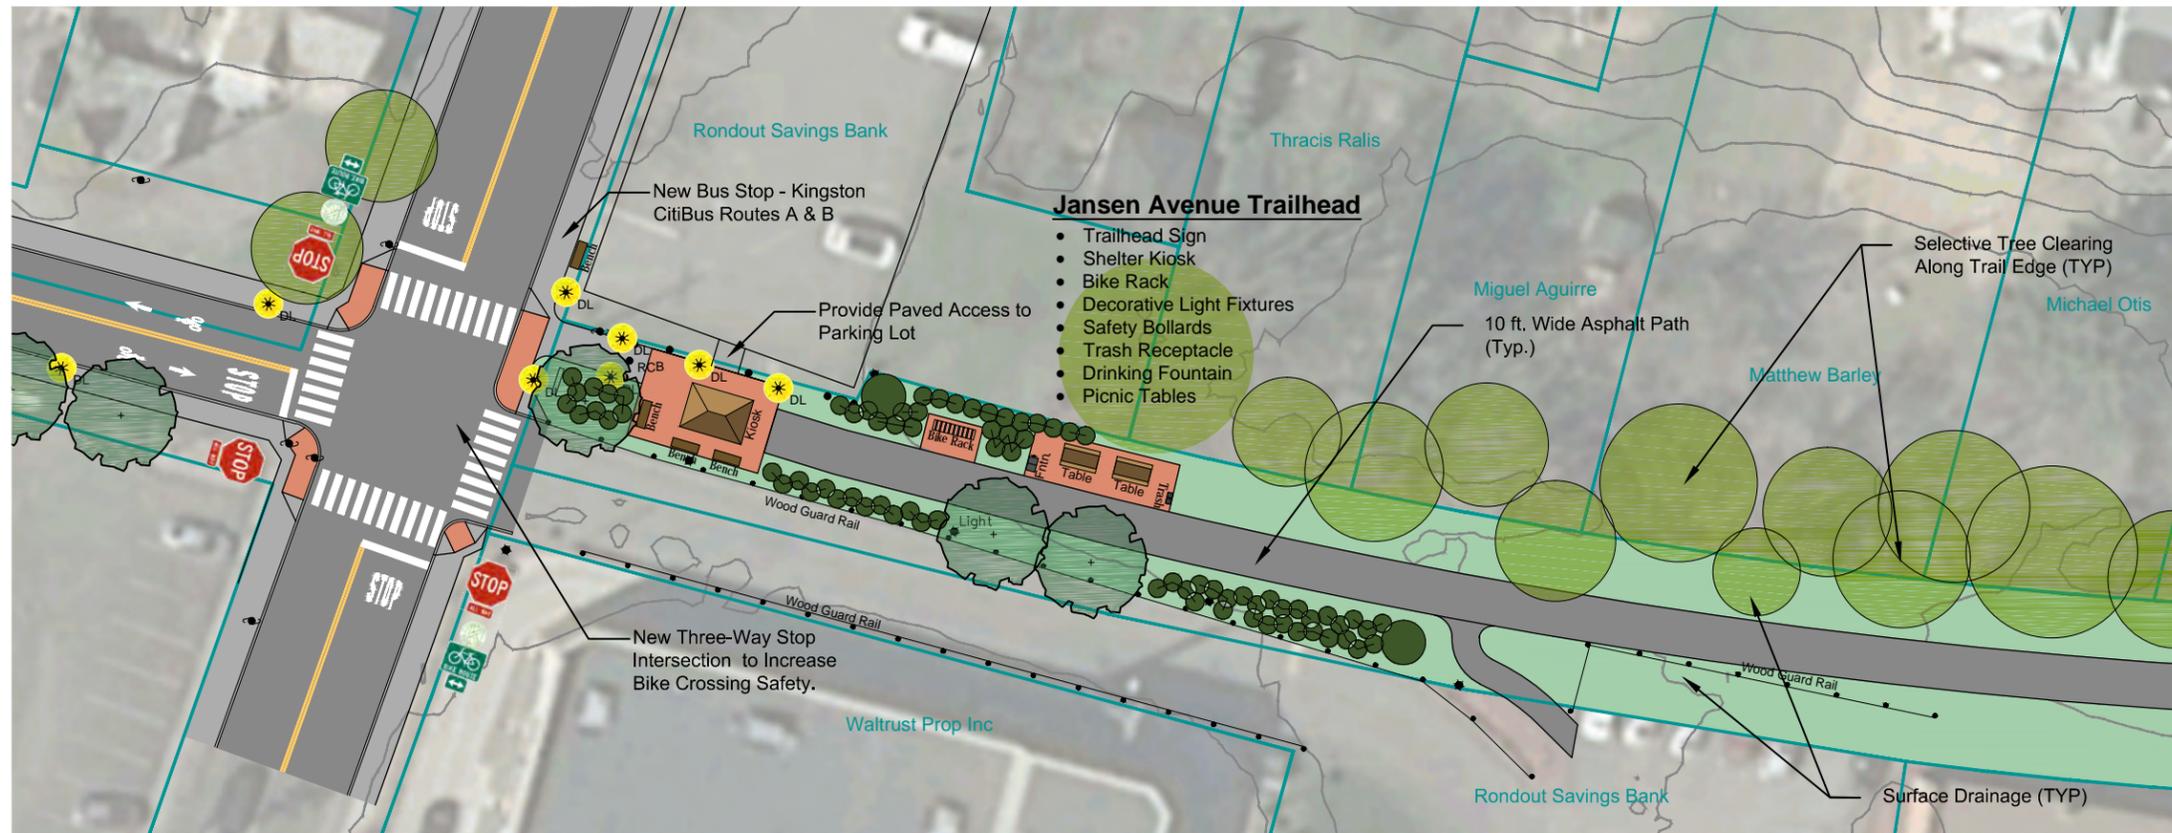

8A - Jansen Avenue Trailhead

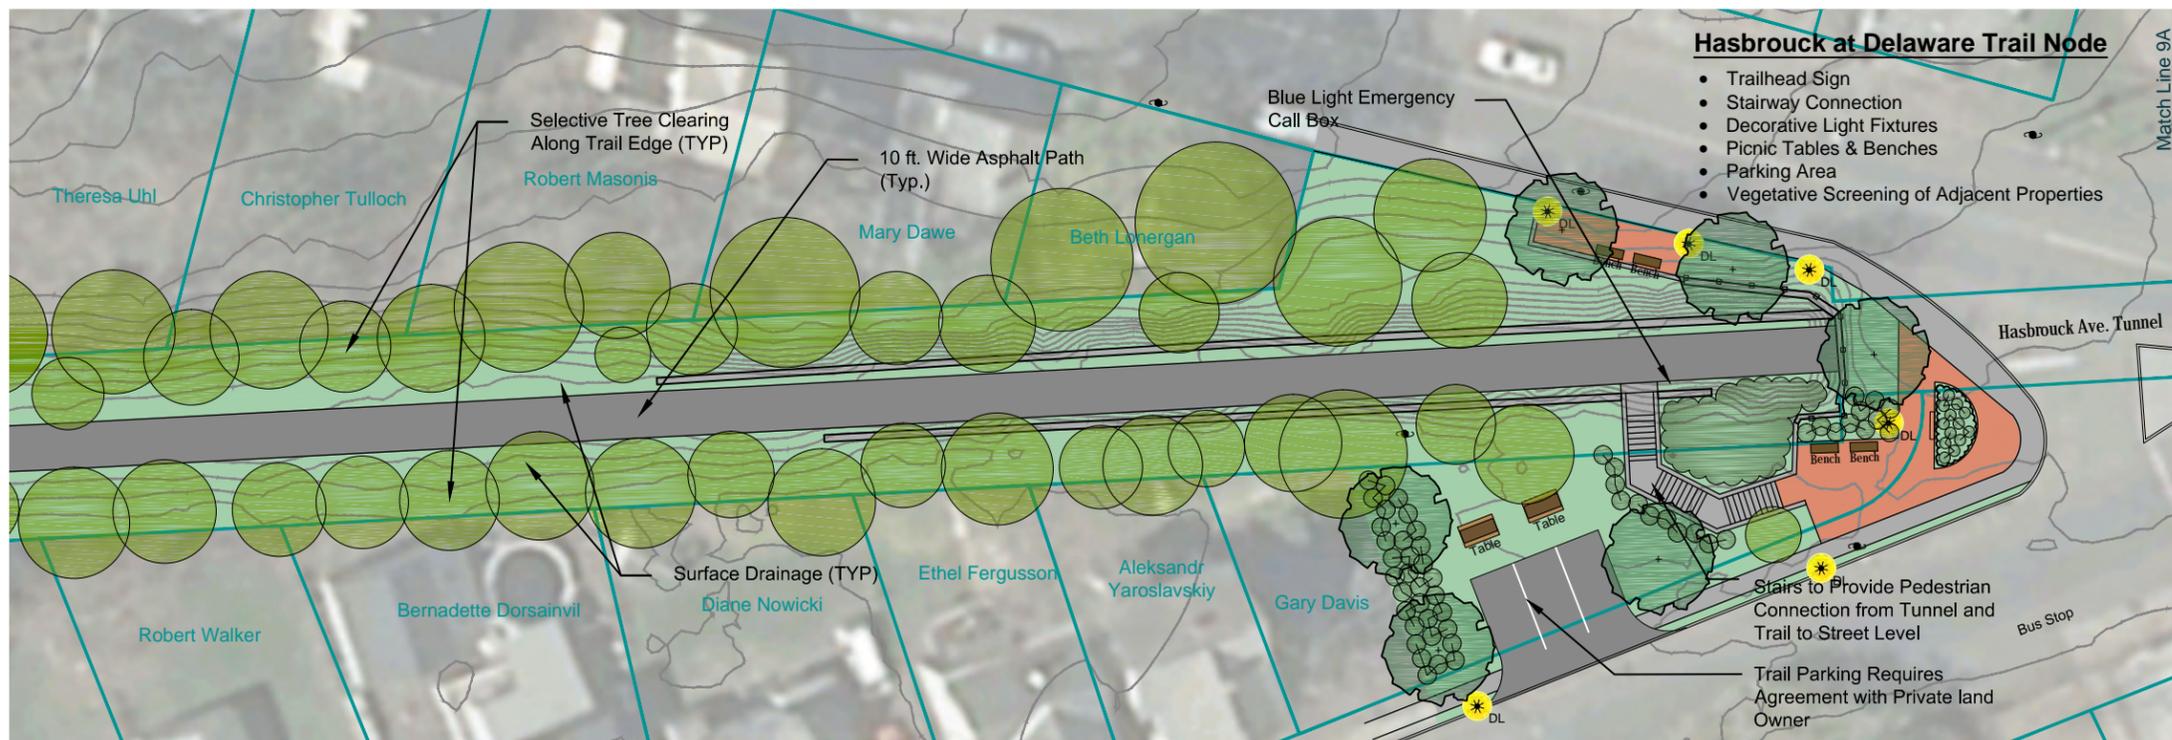

8B - Hasbrouck at Delaware Trail Node

Legend

- Asphalt Pavement
- Concrete Sidewalks
- Decorative Pavement
- Shared Route Pavement Marking ("Sharrows")
- Existing Trees to Remain
- New Street Tree Planting
- New Shrub Planting
- Existing Utility Pole
- Existing Decorative Street Light
- Decorative Street Light
- Bollards (Removable Center Bollard "RCB")
- Bike Route Designation and "Kingston Greenline" Identification. Place Every Two Blocks in Each Direction.
- Shared Road Sign. Place Every Two Blocks Along Ten Broeck, Foxhall and Jansen Avenue.
- Bike and Pedestrian Crossing Warning. Place at Trail Crossings.
- "Yield to Pedestrians". Place at all Non-Signalized Crosswalks.
- "Yield to Pedestrians" in Road Marker. Place at all Non-Signalized Crosswalks. Remove Seasonally.
- Bus Stop Marker. Place at all Kingston CityBus Stops.
- "No Parking". Place Along Both Sides of Cornell Street, East Side of Foxhall Avenue and Both Sides of Jansen Avenue.

Sheet 8
Kingston Point Rail Trail

Scale: 1"=80' at 11x17



Delaware Ave Trail Crossing Node

- Trailhead Sign
- Decorative Light Fixtures
- Benches
- Bicycle Rack
- Parking Area
- Shelter Kiosk
- Vegetative Screening of Adjacent Properties

Modify Intersection and Decrease Turn Radius. (Future Phase - Coordinate with NYSDOT).

10 ft. Wide Asphalt Path (Typ.)

Delaware Avenue

Match Line 9A

Route 9W Bridge

NYSDOT

Marjorie Fucilo

Carmen Earlington

Donald Keating

Pedro Perez


Pedro Perez

Anthony Storti

Legend

- Asphalt Pavement
- Concrete Sidewalks
- Decorative Pavement
- Shared Route Pavement Marking ("Sharrows")
- Existing Trees to Remain
- New Street Tree Planting
- New Shrub Planting
- Existing Utility Pole
- Existing Decorative Street Light
- Decorative Street Light
- Bollards (Removable Center Bollard "RCB")
- Bike Route Designation and "Kingston Greenline" Identification. Place Every Two Blocks in Each Direction.
- Shared Road Sign. Place Every Two Blocks Along Ten Broeck, Foxhall and Jansen Avenue.
- Bike and Pedestrian Crossing Warning. Place at Trail Crossings.
- "Yield to Pedestrians". Place at all Non-Signalized Crosswalks.
- "Yield to Pedestrians" in Road Marker. Place at all Non-Signalized Crosswalks. Remove Seasonally.
- Bus Stop Marker. Place at all Kingston CityBus Stops.
- "No Parking". Place Along Both Sides of Cornell Street, East Side of Foxhall Avenue and Both Sides of Jansen Avenue.



Sheet 10
Kingston Point Rail Trail

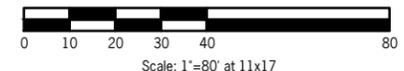

Scale: 1"=80' at 11x17

10 - Delaware Ave Trail Crossing Node



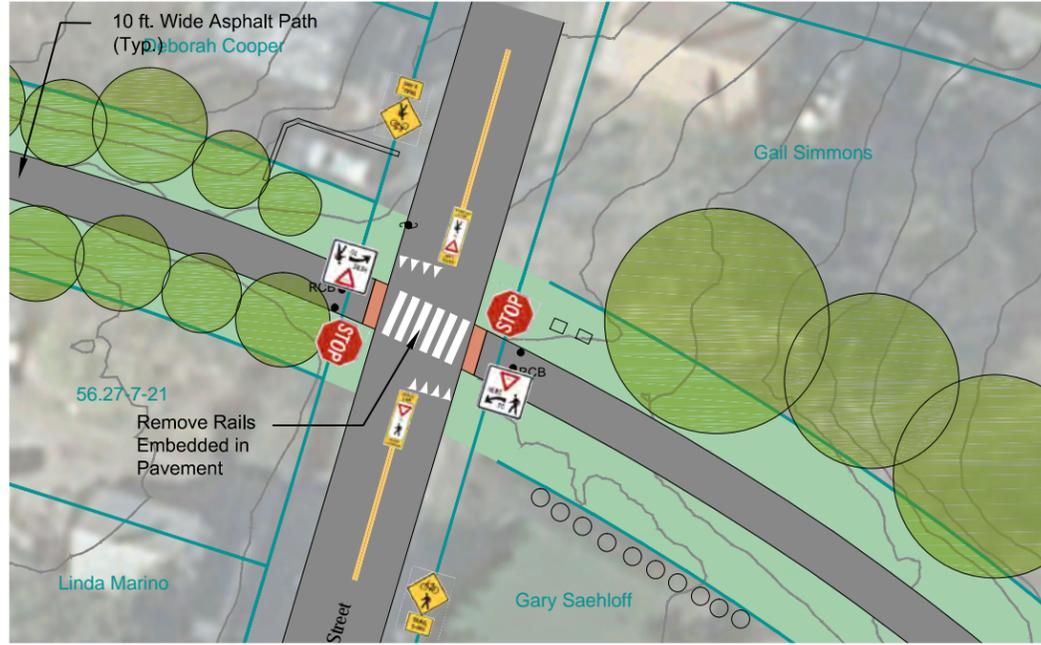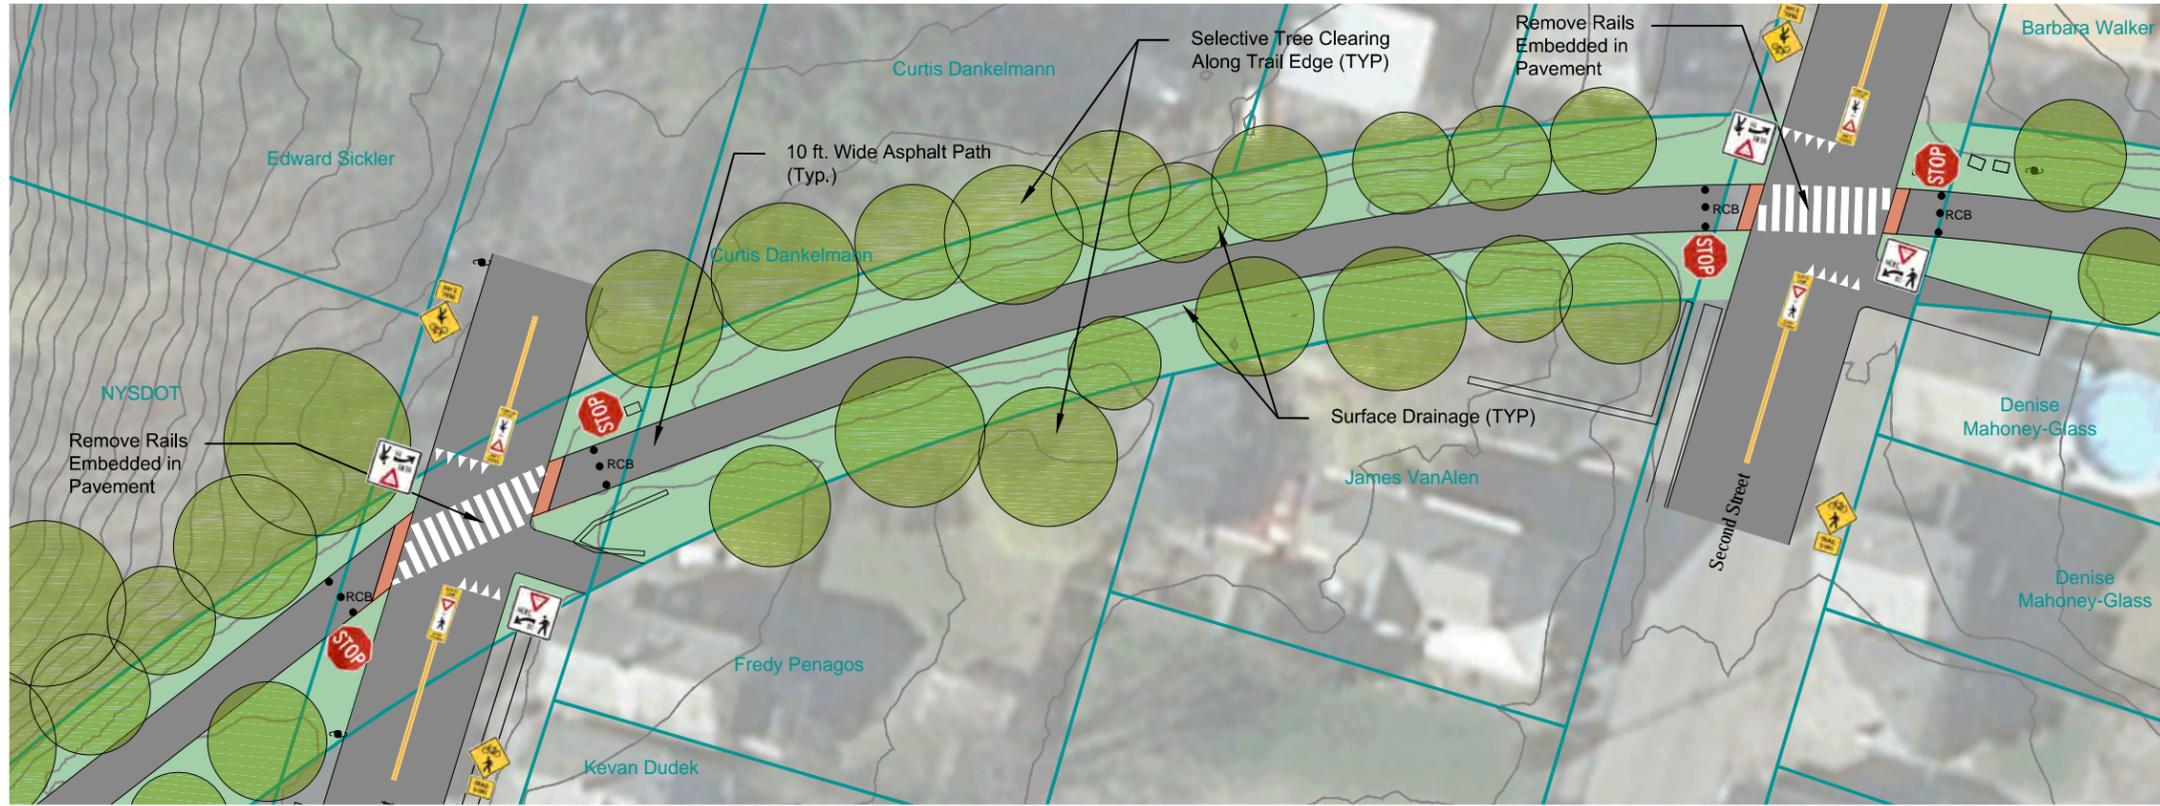

Legend

- Asphalt Pavement
- Concrete Sidewalks
- Decorative Pavement
- Shared Route Pavement Marking ("Sharrows")
- Existing Trees to Remain
- New Street Tree Planting
- New Shrub Planting
- Existing Utility Pole
- Existing Decorative Street Light
- Decorative Street Light
- Bollards (Removable Center Bollard "RCB")
- Bike Route Designation and "Kingston Greenline" Identification. Place Every Two Blocks in Each Direction.
- Shared Road Sign. Place Every Two Blocks Along Ten Broeck, Foxhall and Jansen Avenue.
- Bike and Pedestrian Crossing Warning. Place at Trail Crossings.
- "Yield to Pedestrians". Place at all Non-Signalized Crosswalks.
- "Yield to Pedestrians" in Road Marker. Place at all Non-Signalized Crosswalks. Remove Seasonally.
- Bus Stop Marker. Place at all Kingston CityBus Stops.
- "No Parking". Place Along Both Sides of Cornell Street, East Side of Foxhall Avenue and Both Sides of Jansen Avenue.

Sheet 11
Kingston Point Rail Trail

 Scale: 1"=80' at 11x17



Legend

- Asphalt Pavement
- Concrete Sidewalks
- Decorative Pavement
- Shared Route Pavement Marking ("Sharrows")
- Existing Trees to Remain
- New Street Tree Planting
- New Shrub Planting
- Existing Utility Pole
- Existing Decorative Street Light
- Decorative Street Light
- Bollards (Removable Center Bollard "RCB")
- Bike Route Designation and "Kingston Greenline" Identification. Place Every Two Blocks in Each Direction.
- Shared Road Sign. Place Every Two Blocks Along Ten Broeck, Foxhall and Jansen Avenue.
- Bike and Pedestrian Crossing Warning. Place at Trail Crossings.
- "Yield to Pedestrians". Place at all Non-Signalized Crosswalks.
- "Yield to Pedestrians" in Road Marker. Place at all Non-Signalized Crosswalks. Remove Seasonally.
- Bus Stop Marker. Place at all Kingston CityBus Stops.
- "No Parking". Place Along Both Sides of Cornell Street, East Side of Foxhall Avenue and Both Sides of Jansen Avenue.

Sheet 12
Kingston Point Rail Trail

Scale: 1"=80' at 11x17

12 - Delaware Ave and Murray Street Trail Crossing



Rondout Gardens Trail Node


- Parking
- Shelter Kiosk
- Bike Rack
- Decorative Light Fixtures
- Safety Bollards
- Trash Receptacle
- Drinking Fountain
- Picnic Tables


Legend

- Asphalt Pavement
- Concrete Sidewalks
- Decorative Pavement
- Shared Route Pavement Marking ("Sharrows")
- Existing Trees to Remain
- New Street Tree Planting
- New Shrub Planting
- Existing Utility Pole
- Existing Decorative Street Light
- Decorative Street Light
- Bollards (Removable Center Bollard "RCB")
- Bike Route Designation and "Kingston Greenline" Identification. Place Every Two Blocks in Each Direction.
- Shared Road Sign. Place Every Two Blocks Along Ten Broeck, Foxhall and Jansen Avenue.
- Bike and Pedestrian Crossing Warning. Place at Trail Crossings.
- "Yield to Pedestrians". Place at all Non-Signalized Crosswalks.
- "Yield to Pedestrians" in Road Marker. Place at all Non-Signalized Crosswalks. Remove Seasonally.
- Bus Stop Marker. Place at all Kingston CityBus Stops.
- "No Parking". Place Along Both Sides of Cornell Street, East Side of Foxhall Avenue and Both Sides of Jansen Avenue.


13A - Rondout Gardens Trail Node

Sheet 13
Kingston Point Rail Trail

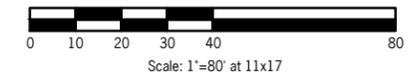

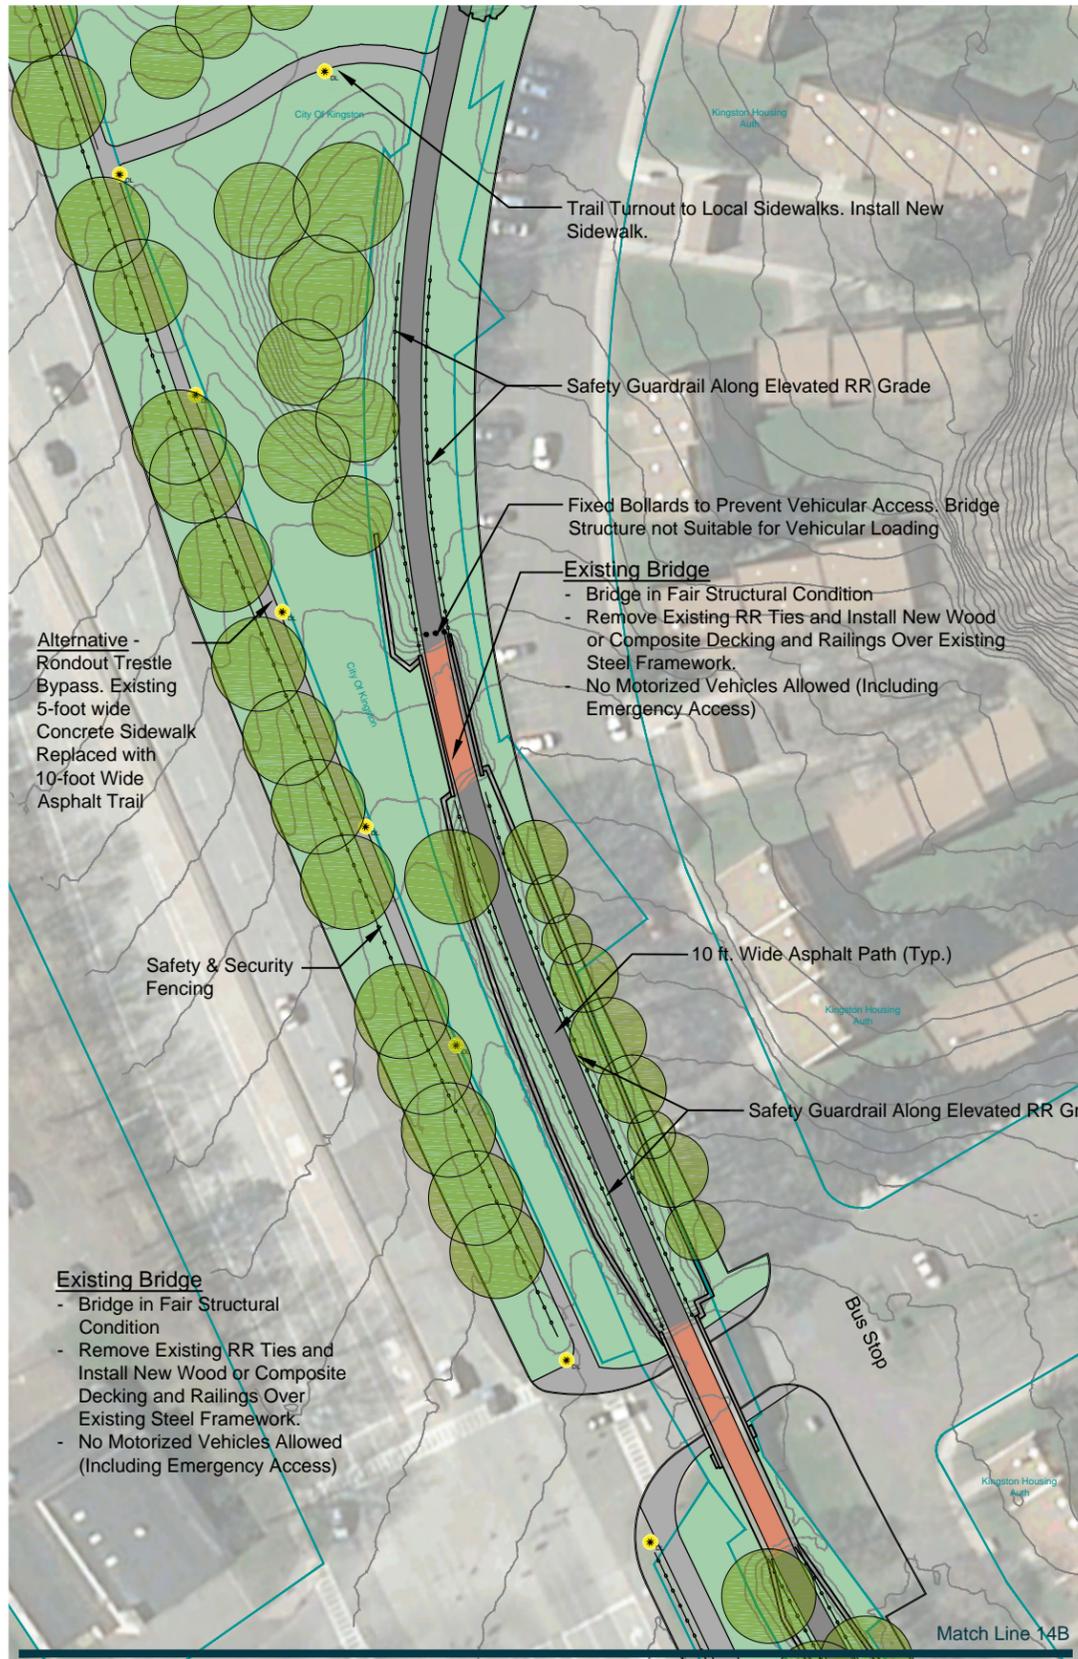


14A - Rondout Gardens Segment North

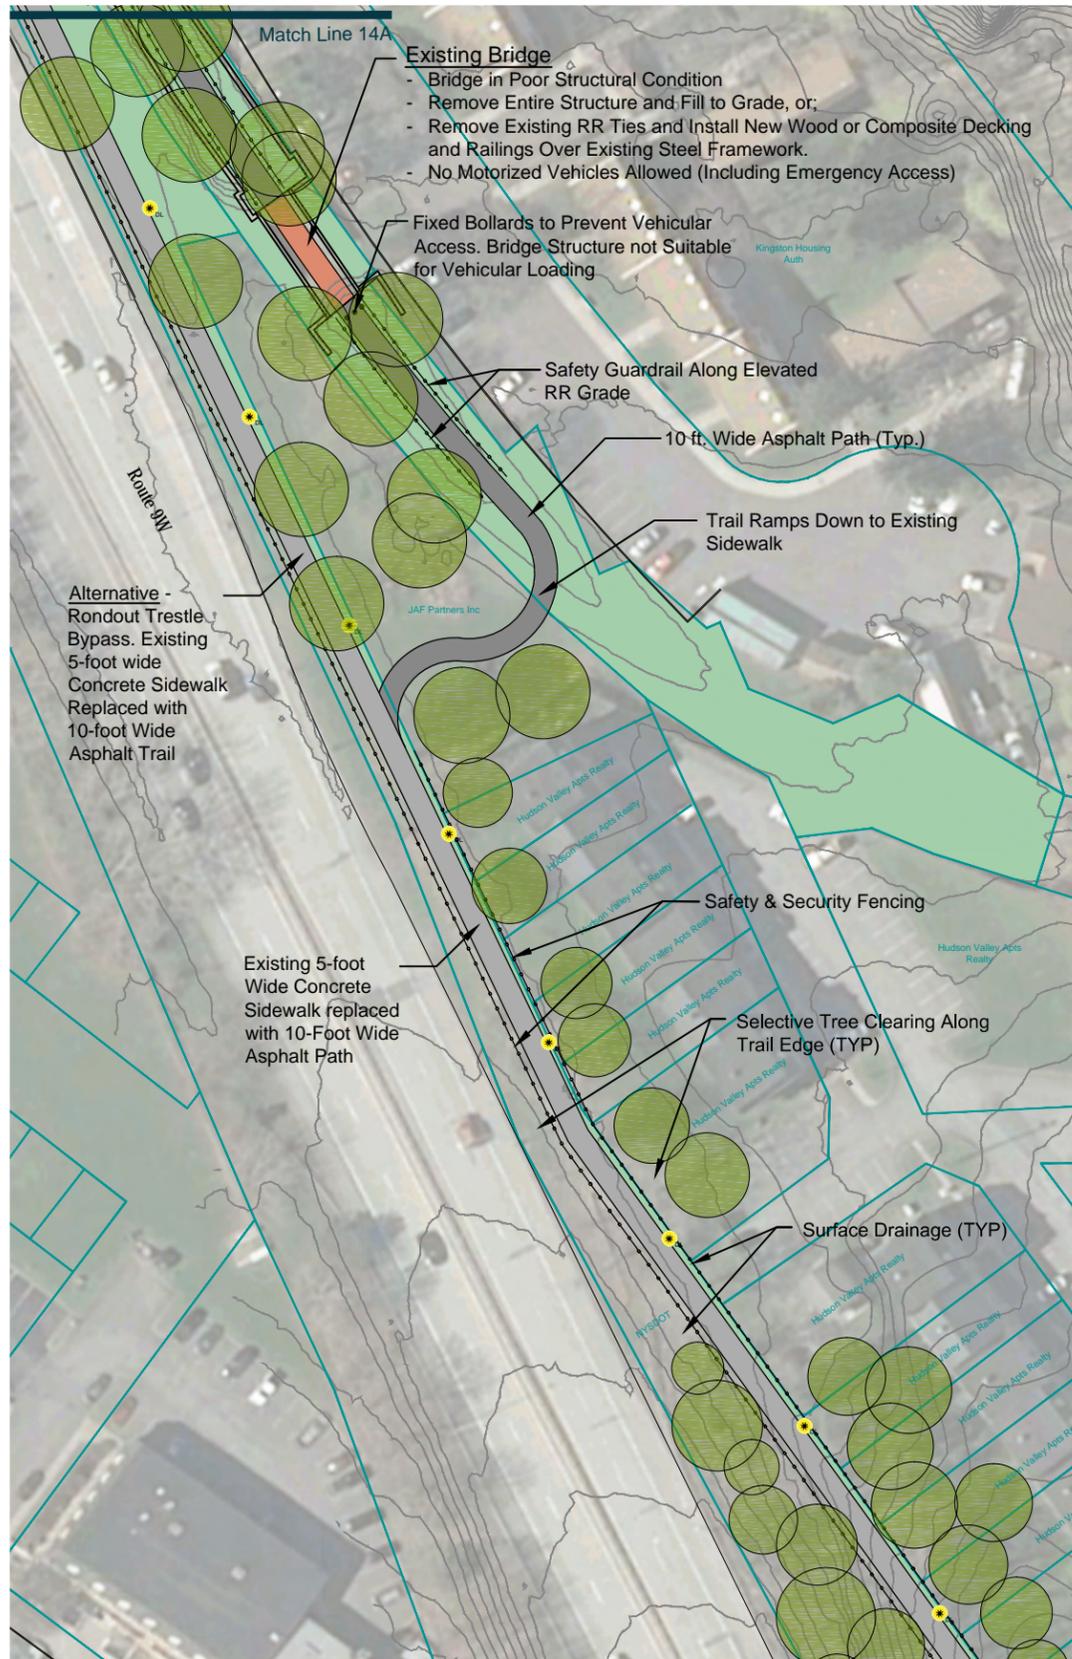

13B - Rondout Gardens Segment South

Legend

 
-  Asphalt Pavement
-  Concrete Sidewalks
-  Decorative Pavement
-  Shared Route Pavement Marking ("Sharrows")


-  Existing Trees to Remain
-  New Street Tree Planting
-  New Shrub Planting

-  Existing Utility Pole
-  Existing Decorative Street Light
-  Decorative Street Light
-  Bollards (Removable Center Bollard "RCB")


-  Bike Route Designation and "Kingston Greenline" Identification. Place Every Two Blocks in Each Direction.
-  Shared Road Sign. Place Every Two Blocks Along Ten Broeck, Foxhall and Jansen Avenue.
-  Bike and Pedestrian Crossing Warning. Place at Trail Crossings.
-  "Yield to Pedestrians". Place at all Non-Signalized Crosswalks.
-  "Yield to Pedestrians" in Road Marker. Place at all Non-Signalized Crosswalks. Remove Seasonally.
-  Bus Stop Marker. Place at all Kingston CityBus Stops.
-  "No Parking". Place Along Both Sides of Cornell Street, East Side of Foxhall Avenue and Both Sides of Jansen Avenue.

Sheet 14
Kingston Point Rail Trail

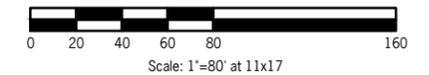

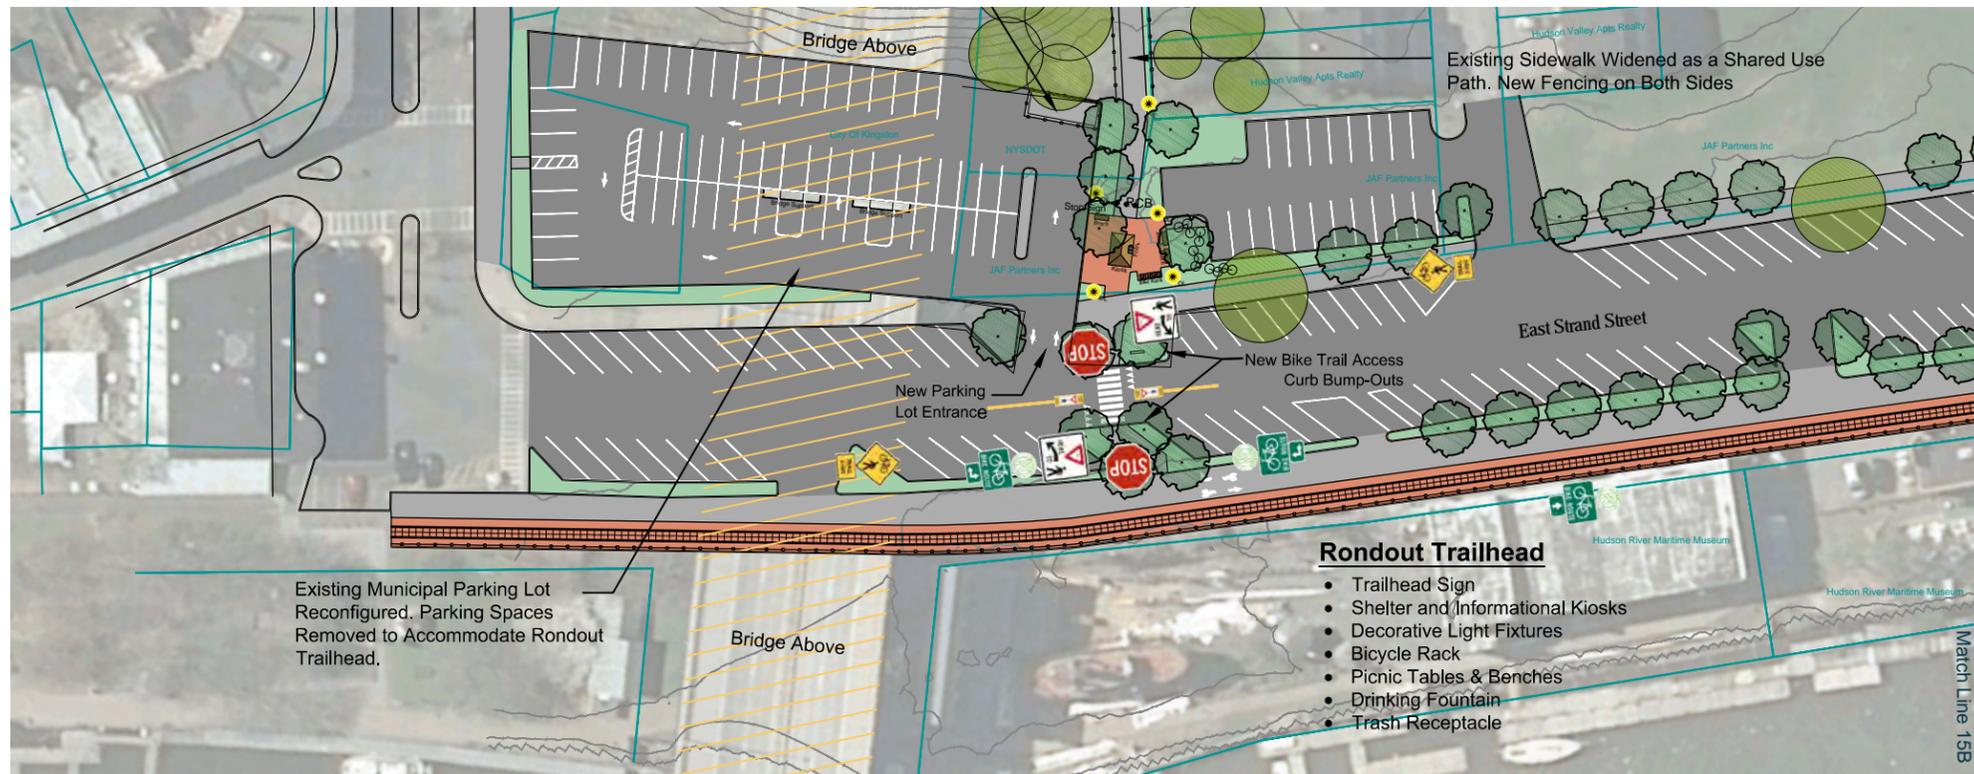


15A - East Strand at Broadway

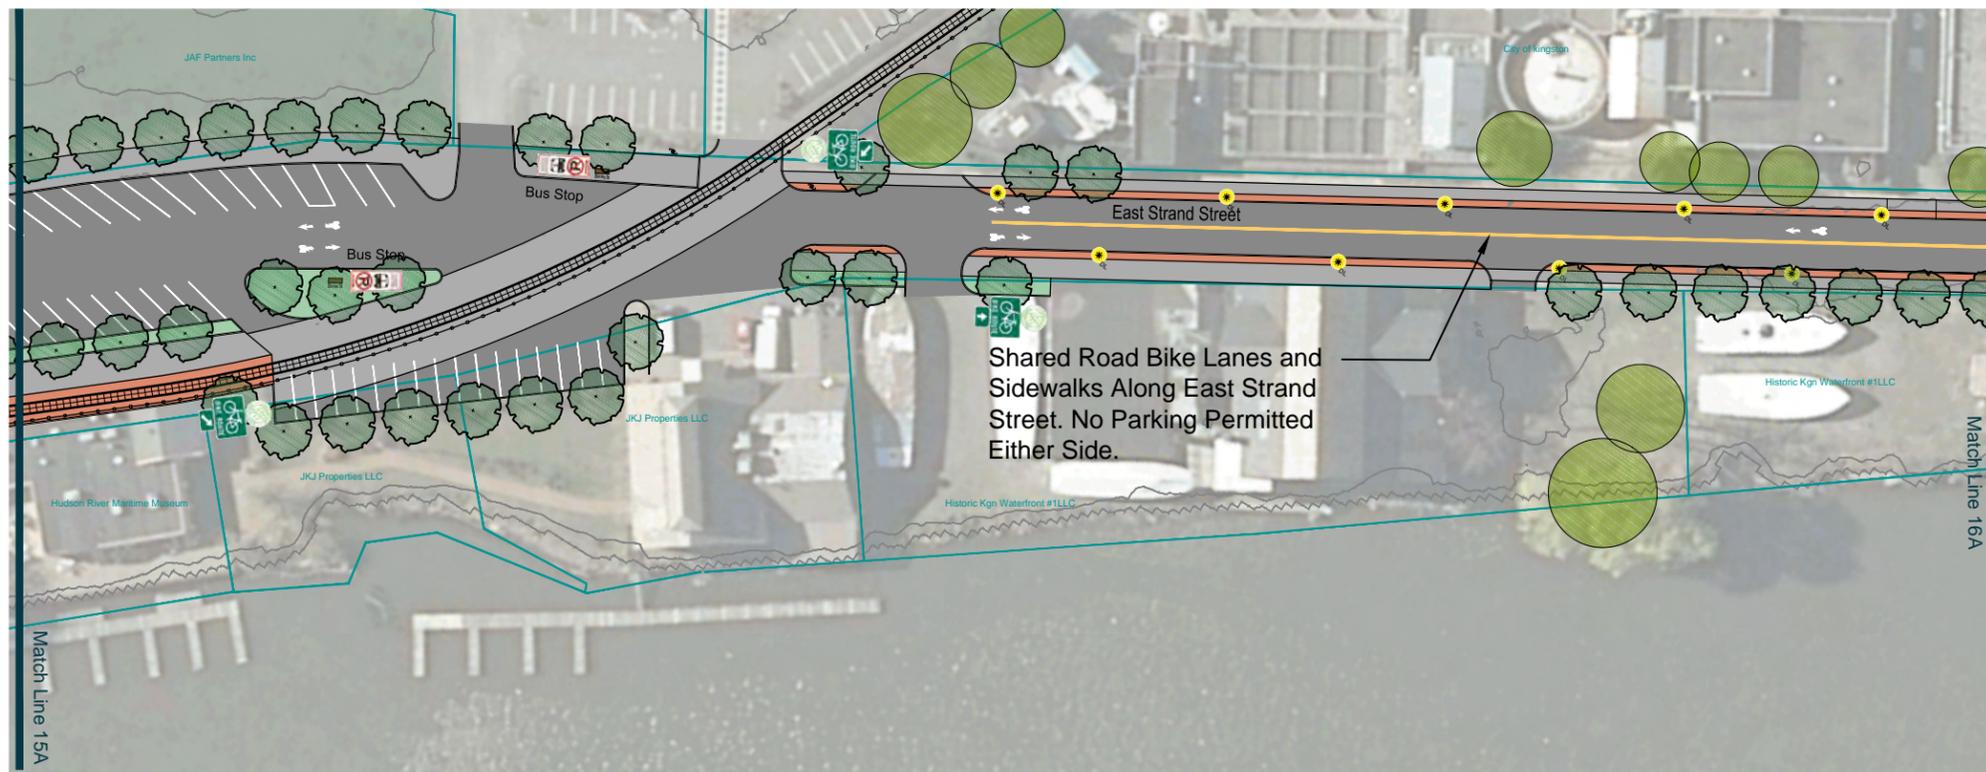



15B - East Strand at Trolley Crossing

Legend

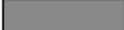-  Asphalt Pavement
-  Concrete Sidewalks
-  Decorative Pavement
-  Shared Route Pavement Marking ("Sharrows")
-  Existing Trees to Remain
-  New Street Tree Planting
-  New Shrub Planting
-  Existing Utility Pole
-  Existing Decorative Street Light
-  Decorative Street Light
-  Bollards (Removable Center Bollard "RCB")
-  Bike Route Designation and "Kingston Greenline" Identification. Place Every Two Blocks in Each Direction.
-  Shared Road Sign. Place Every Two Blocks Along Ten Broeck, Foxhall and Jansen Avenue.
-  Bike and Pedestrian Crossing Warning. Place at Trail Crossings.
-  "Yield to Pedestrians". Place at all Non-Signalized Crosswalks.
-  "Yield to Pedestrians" in Road Marker. Place at all Non-Signalized Crosswalks. Remove Seasonally.
-  Bus Stop Marker. Place at all Kingston CityBus Stops.
-  "No Parking". Place Along Both Sides of Cornell Street, East Side of Foxhall Avenue and Both Sides of Jansen Avenue.

Sheet 15
Rondout/Kingston Point

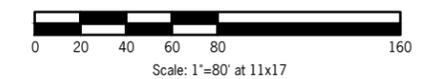


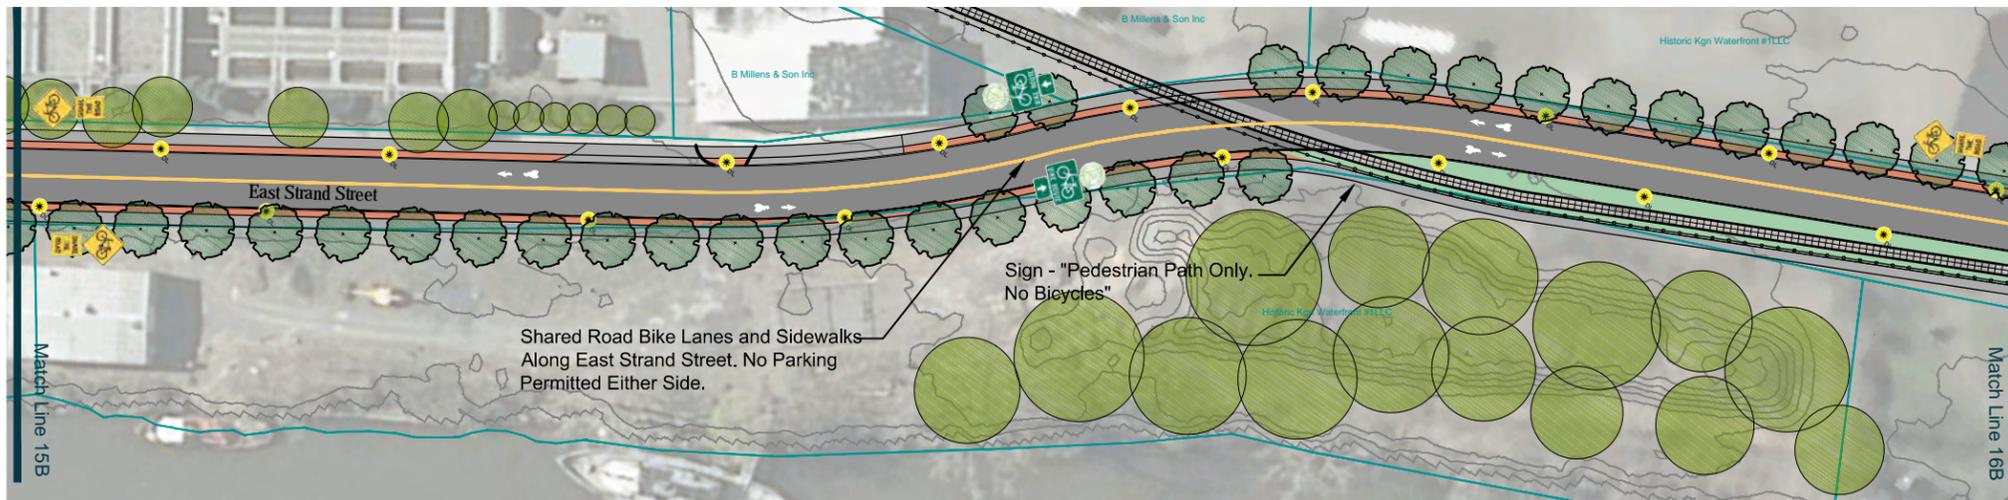

16A- East Strand at Trolley Crossing




16B - East Strand at Sycamore Street

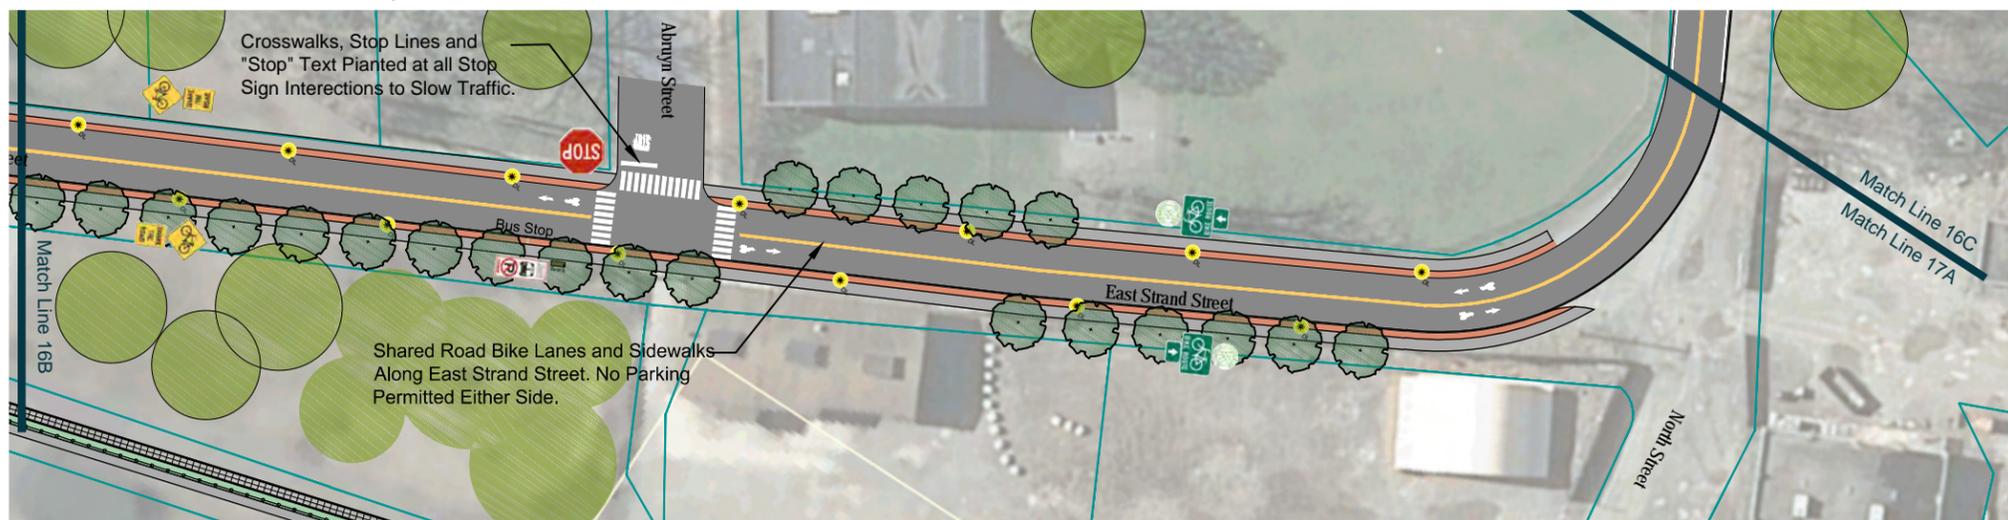


16C - East Strand at Abruyn Street

Legend

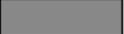
-  Asphalt Pavement
-  Concrete Sidewalks
-  Decorative Pavement
-  Shared Route Pavement Marking ("Sharrows")
-  Existing Trees to Remain
-  New Street Tree Planting
-  New Shrub Planting
-  Existing Utility Pole
-  Existing Decorative Street Light
-  Decorative Street Light
-  Bollards (Removable Center Bollard "RCB")
-  Bike Route Designation and "Kingston Greenline" Identification. Place Every Two Blocks in Each Direction.
-  Shared Road Sign. Place Every Two Blocks Along Ten Broeck, Foxhall and Jansen Avenue.
-  Bike and Pedestrian Crossing Warning. Place at Trail Crossings.
-  "Yield to Pedestrians". Place at all Non-Signalized Crosswalks.
-  "Yield to Pedestrians" in Road Marker. Place at all Non-Signalized Crosswalks. Remove Seasonally.
-  Bus Stop Marker. Place at all Kingston CityBus Stops.
-  "No Parking". Place Along Both Sides of Cornell Street, East Side of Foxhall Avenue and Both Sides of Jansen Avenue.

Sheet 16
Rondout/Kingston Point

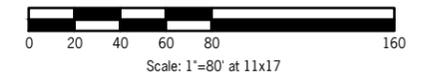



17A - North Street Near East Strand

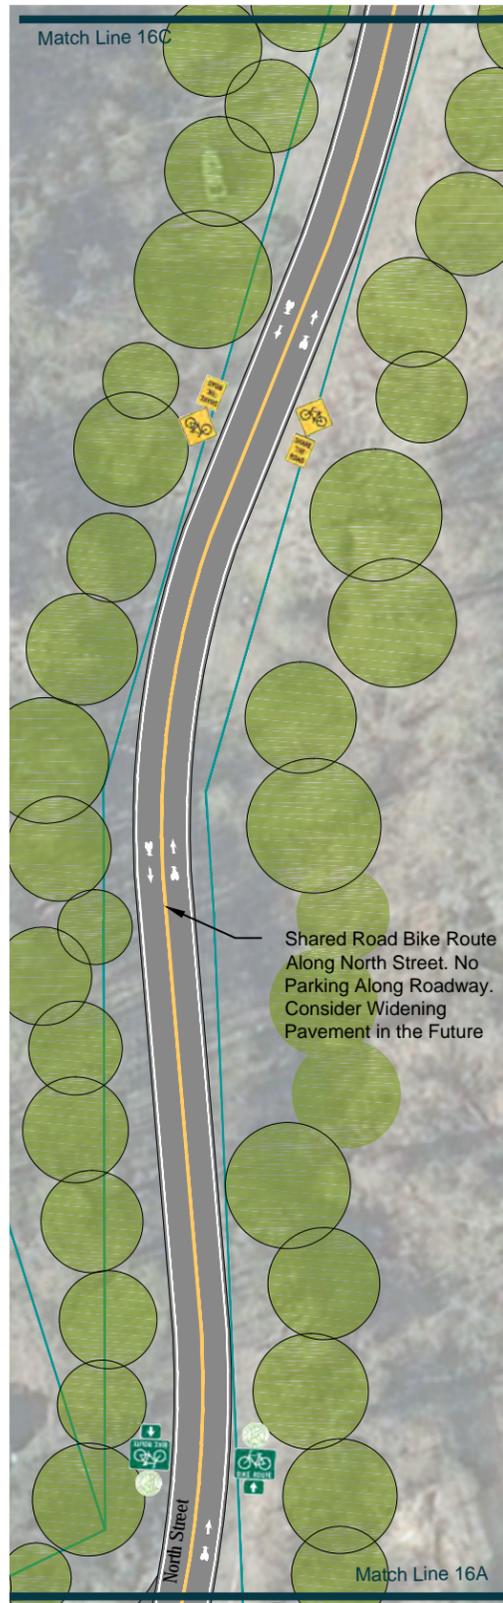

17B - North Street Near North of East Union




17C - North Street at Delaware Avenue

Legend

-  Asphalt Pavement
-  Concrete Sidewalks
-  Decorative Pavement
-  Shared Route Pavement Marking ("Sharrows")
-  Existing Trees to Remain
-  New Street Tree Planting
-  New Shrub Planting
-  Existing Utility Pole
-  Existing Decorative Street Light
-  Decorative Street Light
-  Bollards (Removable Center Bollard "RCB")
-  Bike Route Designation and "Kingston Greenline" Identification. Place Every Two Blocks in Each Direction.
-  Shared Road Sign. Place Every Two Blocks Along Ten Broeck, Foxhall and Jansen Avenue.
-  Bike and Pedestrian Crossing Warning. Place at Trail Crossings.
-  "Yield to Pedestrians". Place at all Non-Signalized Crosswalks.
-  "Yield to Pedestrians" in Road Marker. Place at all Non-Signalized Crosswalks. Remove Seasonally.
-  Bus Stop Marker. Place at all Kingston CityBus Stops.
-  "No Parking". Place Along Both Sides of Cornell Street, East Side of Foxhall Avenue and Both Sides of Jansen Avenue.


Sheet 17 Rondout/Kingston Point

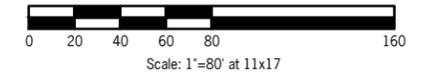



18A - Delaware Avenue at Kingston Point Park

Legend

 
-  Asphalt Pavement
-  Concrete Sidewalks
-  Decorative Pavement
-  Shared Route Pavement Marking ("Sharrows")

-  Existing Trees to Remain
-  New Street Tree Planting
-  New Shrub Planting

-  Existing Utility Pole
-  Existing Decorative Street Light
-  Decorative Street Light
-  Bollards (Removable Center Bollard "RCB")

-  Bike Route Designation and "Kingston Greenline" Identification. Place Every Two Blocks in Each Direction.
-  Shared Road Sign. Place Every Two Blocks Along Ten Broeck, Foxhall and Jansen Avenue.
-  Bike and Pedestrian Crossing Warning. Place at Trail Crossings.
-  "Yield to Pedestrians". Place at all Non-Signalized Crosswalks.
-  "Yield to Pedestrians" in Road Marker. Place at all Non-Signalized Crosswalks. Remove Seasonally.
-  Bus Stop Marker. Place at all Kingston CityBus Stops.
-  "No Parking". Place Along Both Sides of Cornell Street, East Side of Foxhall Avenue and Both Sides of Jansen Avenue.

Sheet 18
Rondout/Waterfront

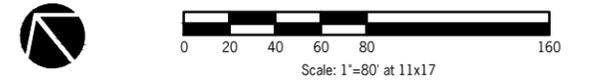




19A - Rail Trail Pedestrian Path

Scale; 1" = 400'


Legend

-  Asphalt Pavement
-  Concrete Sidewalks
-  Decorative Pavement
-  Shared Route Pavement Marking ("Sharrows")
-  Existing Trees to Remain
-  New Street Tree Planting
-  New Shrub Planting

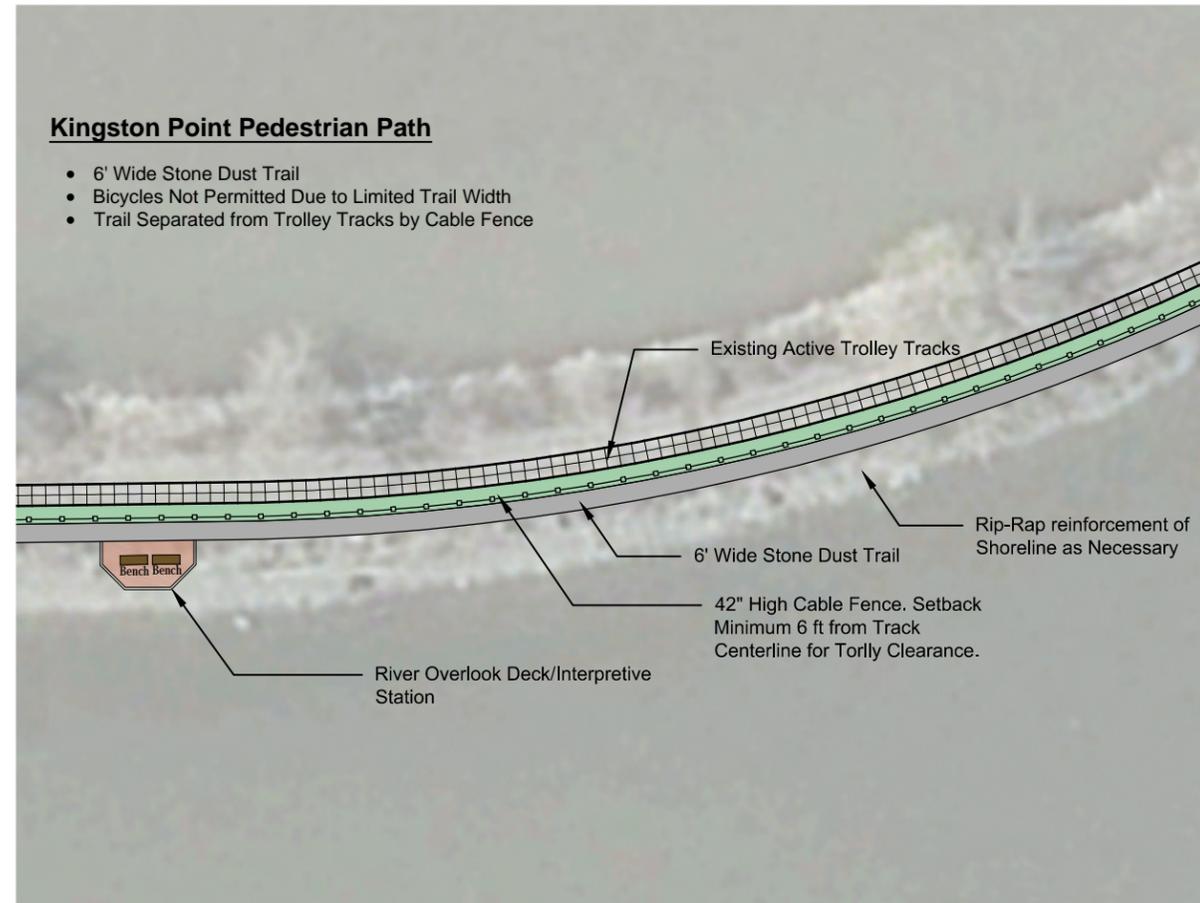

19B - Pedestrian Path Enlargement

Scale; 1" = 40'

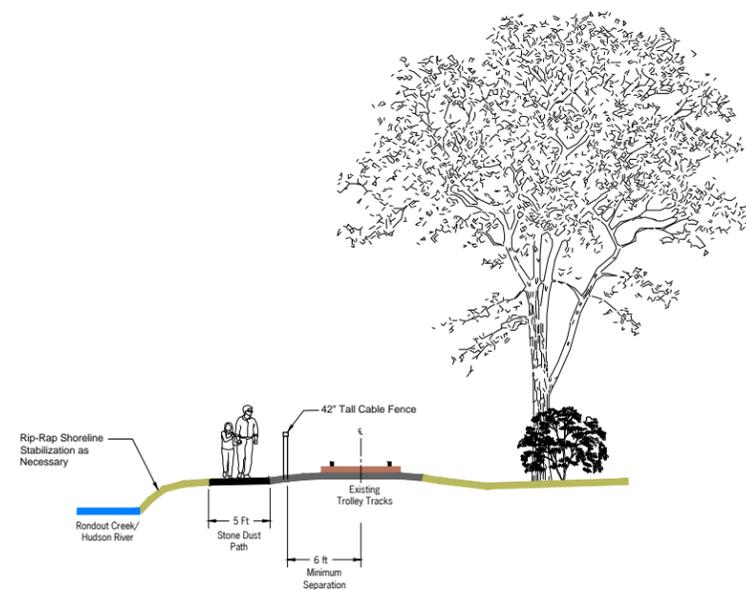

19C - Pedestrian Path Cross-Section

Not to Scale

Sheet 19
Trolley Pedestrian Path



Scale: 1"=400' at 11x17

