


FURNACE ST
HENRY ST TO FRANKLIN ST
MILLING & PAVING 10/23-26/17

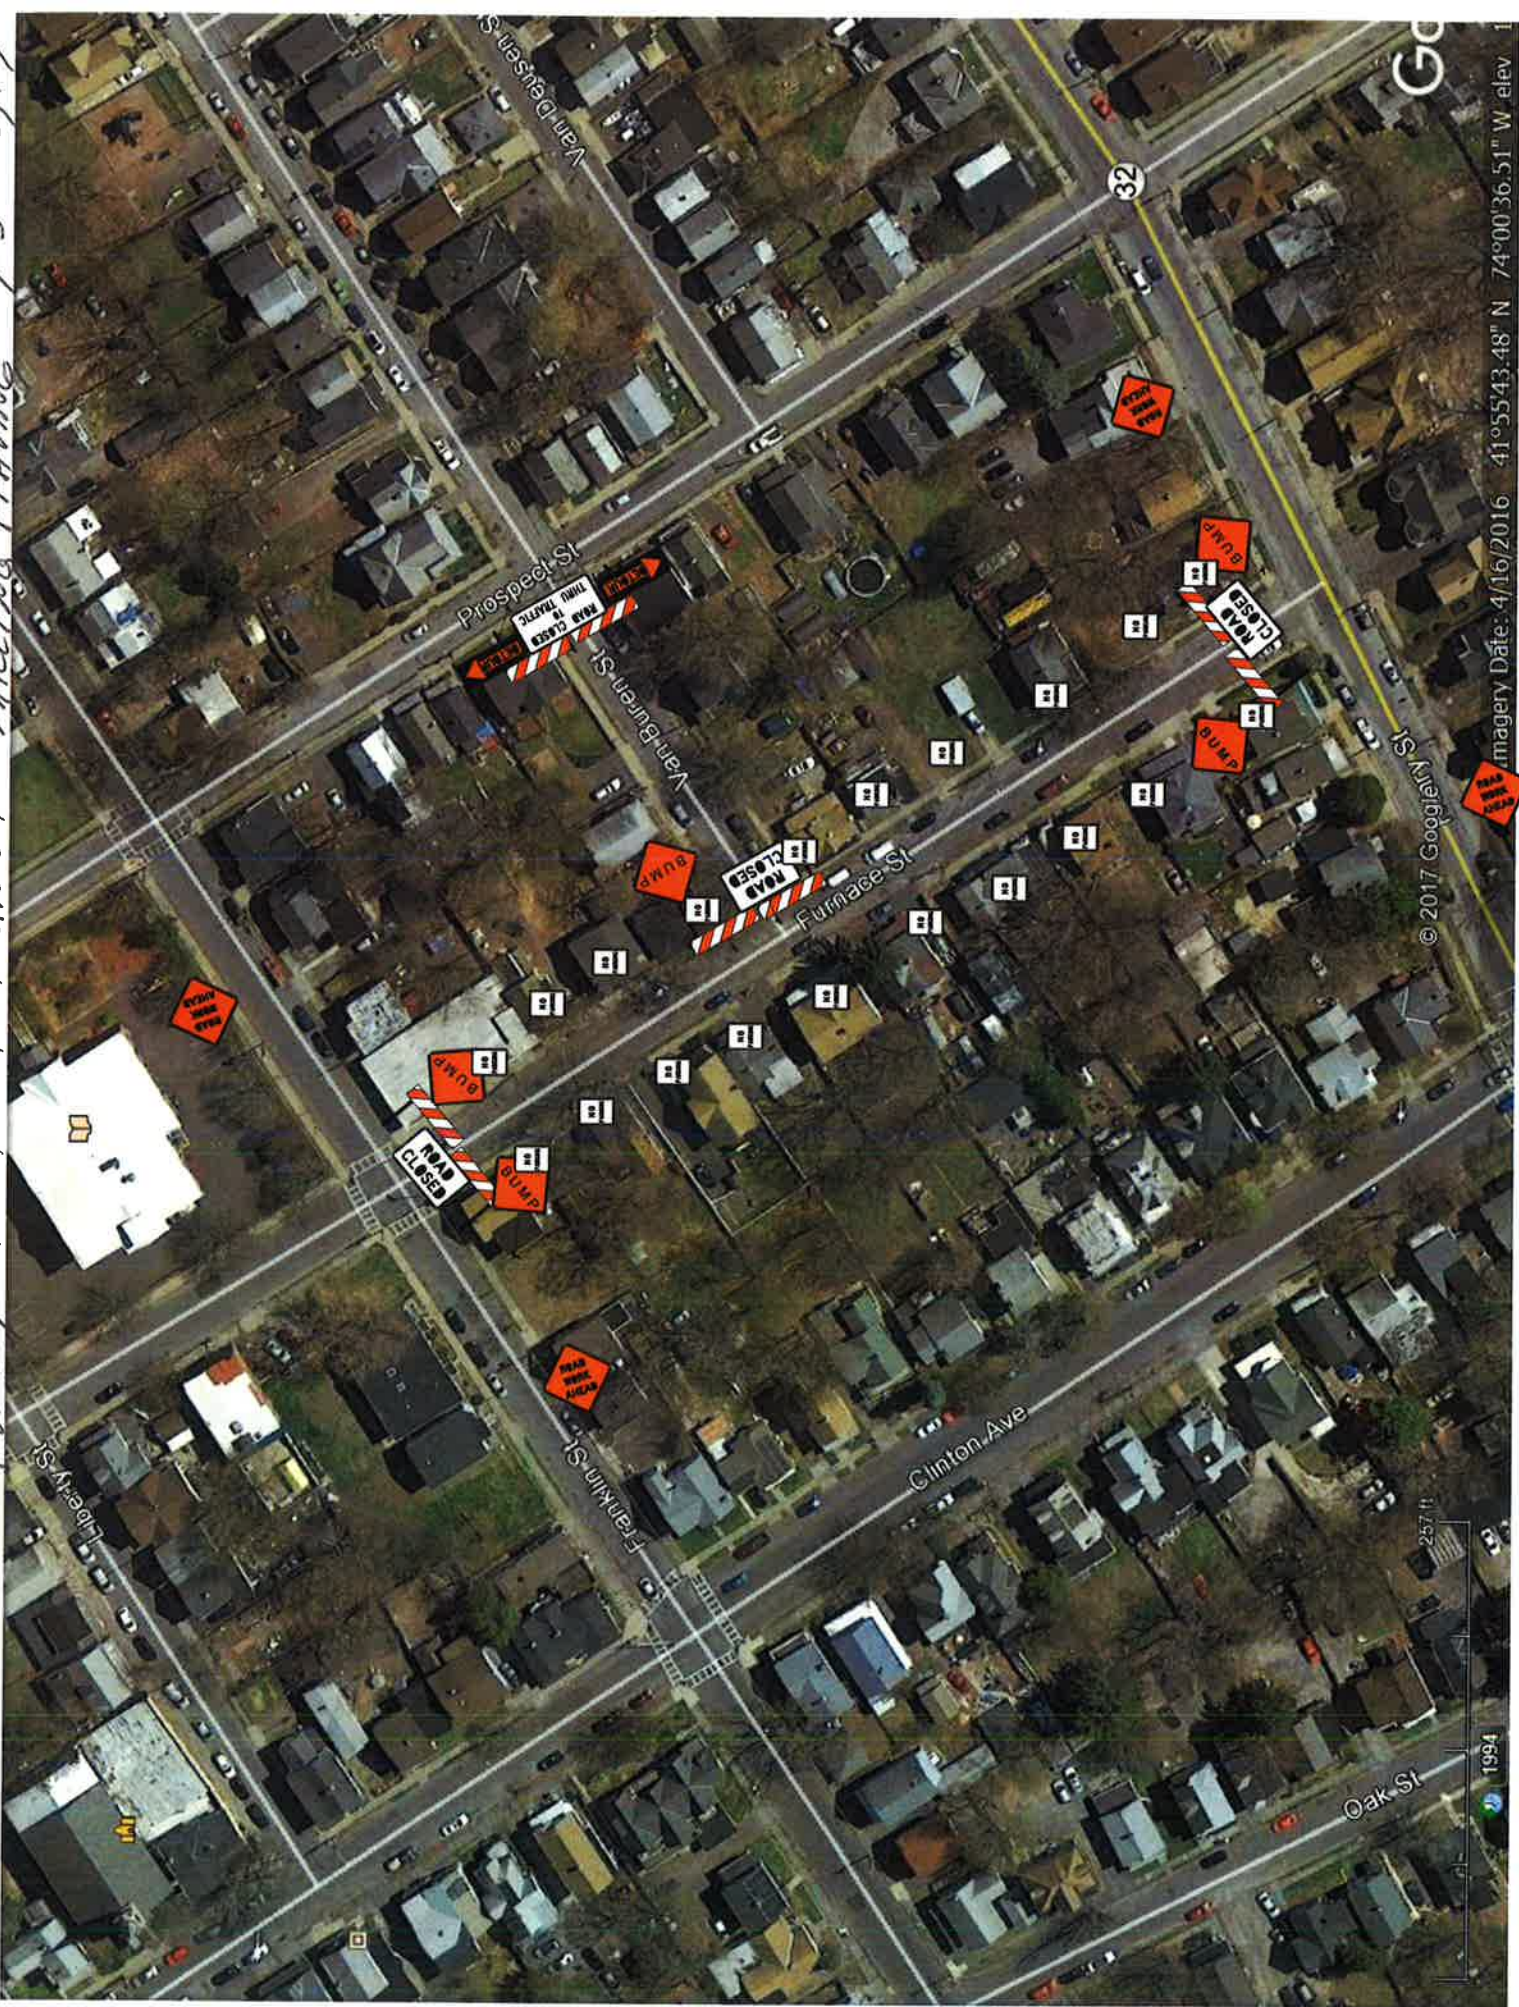

GO

© 2017 Google


Imagery Date: 4/16/2016 41°55'43.48" N 74°00'36.51" W elev 1

1994


257 ft

SCHRYVER CT MILLING & PAVING

10/23-26/17

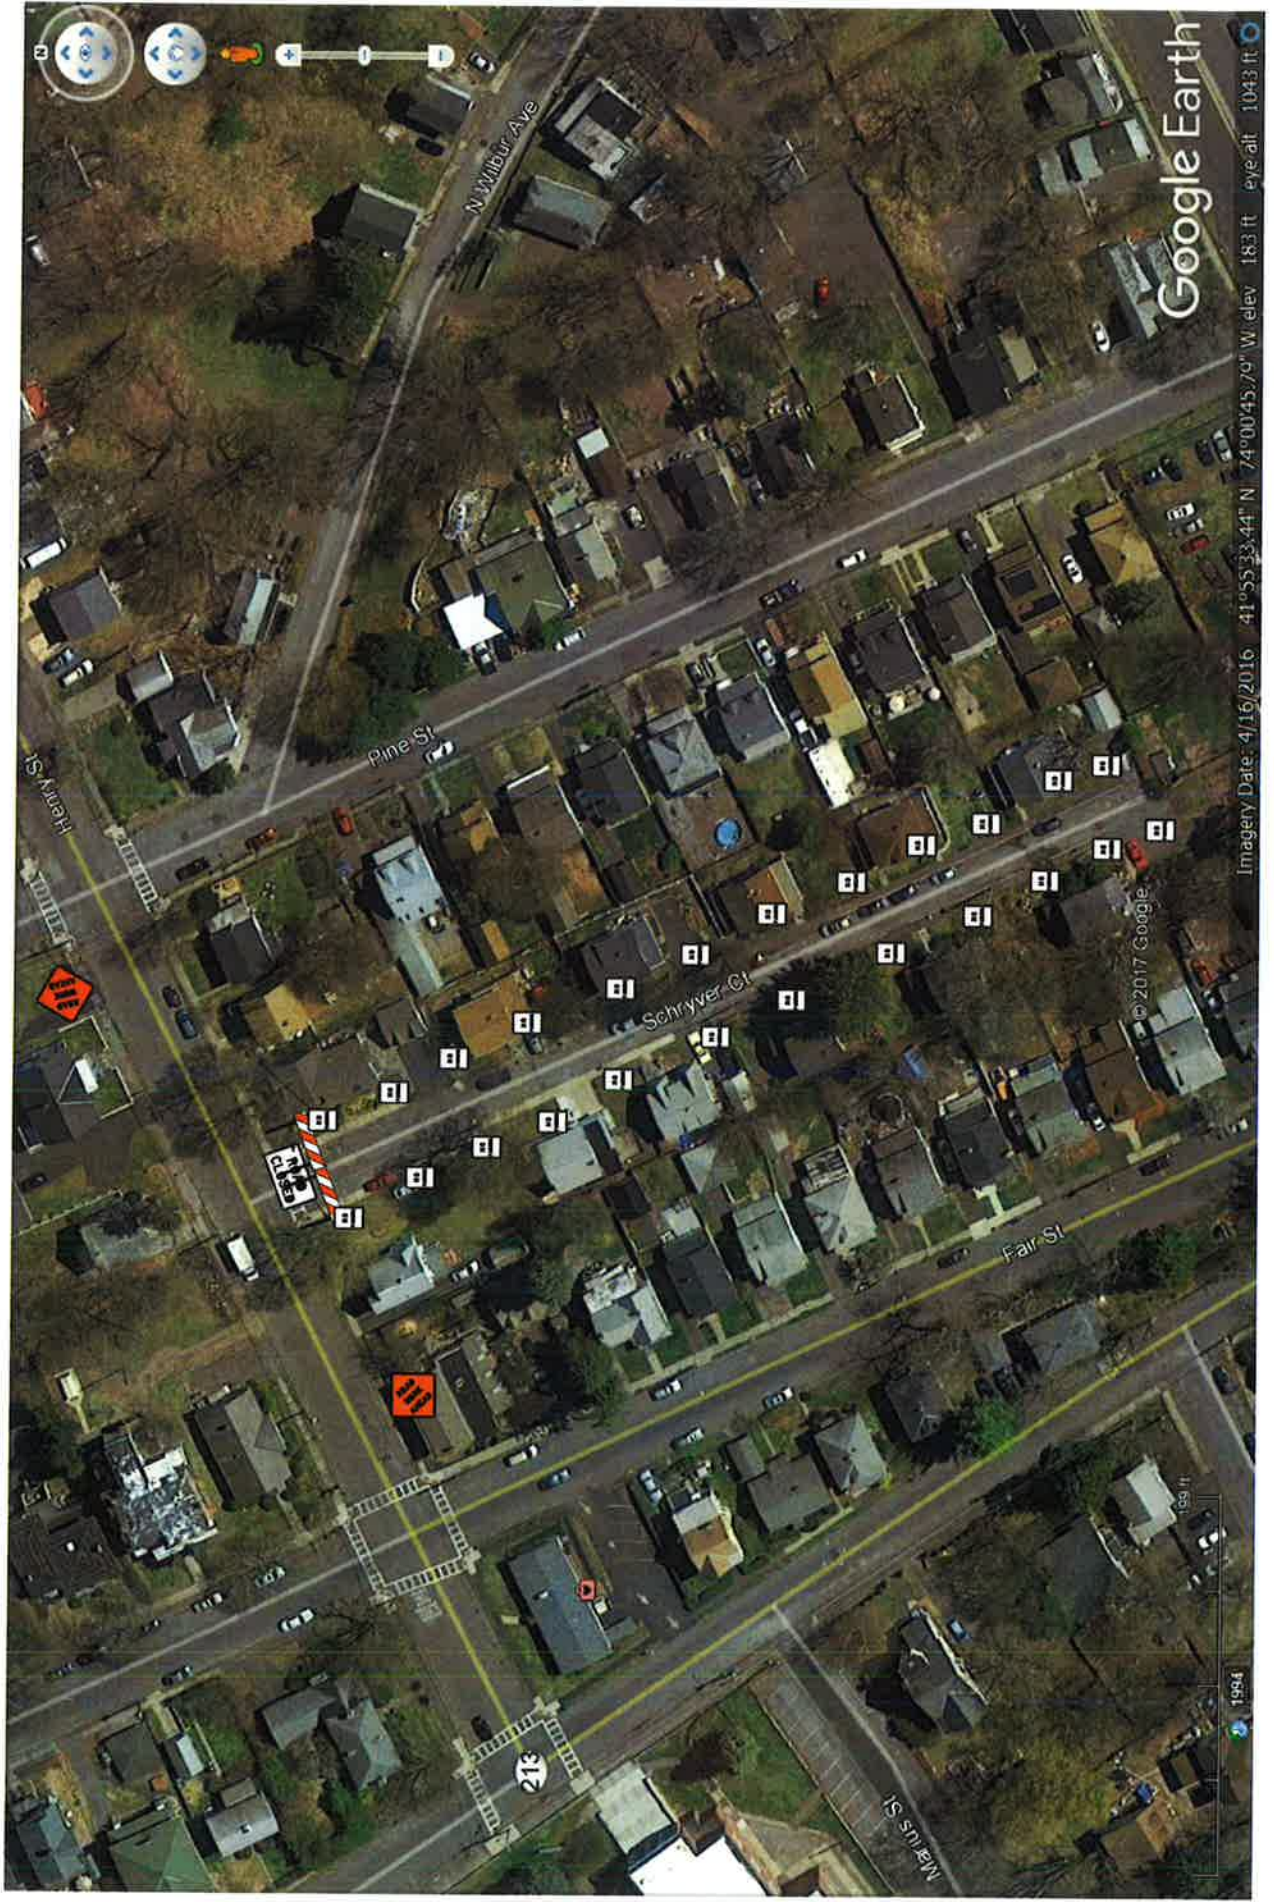

HEWITT PL & CONWAY MILLING & PAVING
10/23-26/17

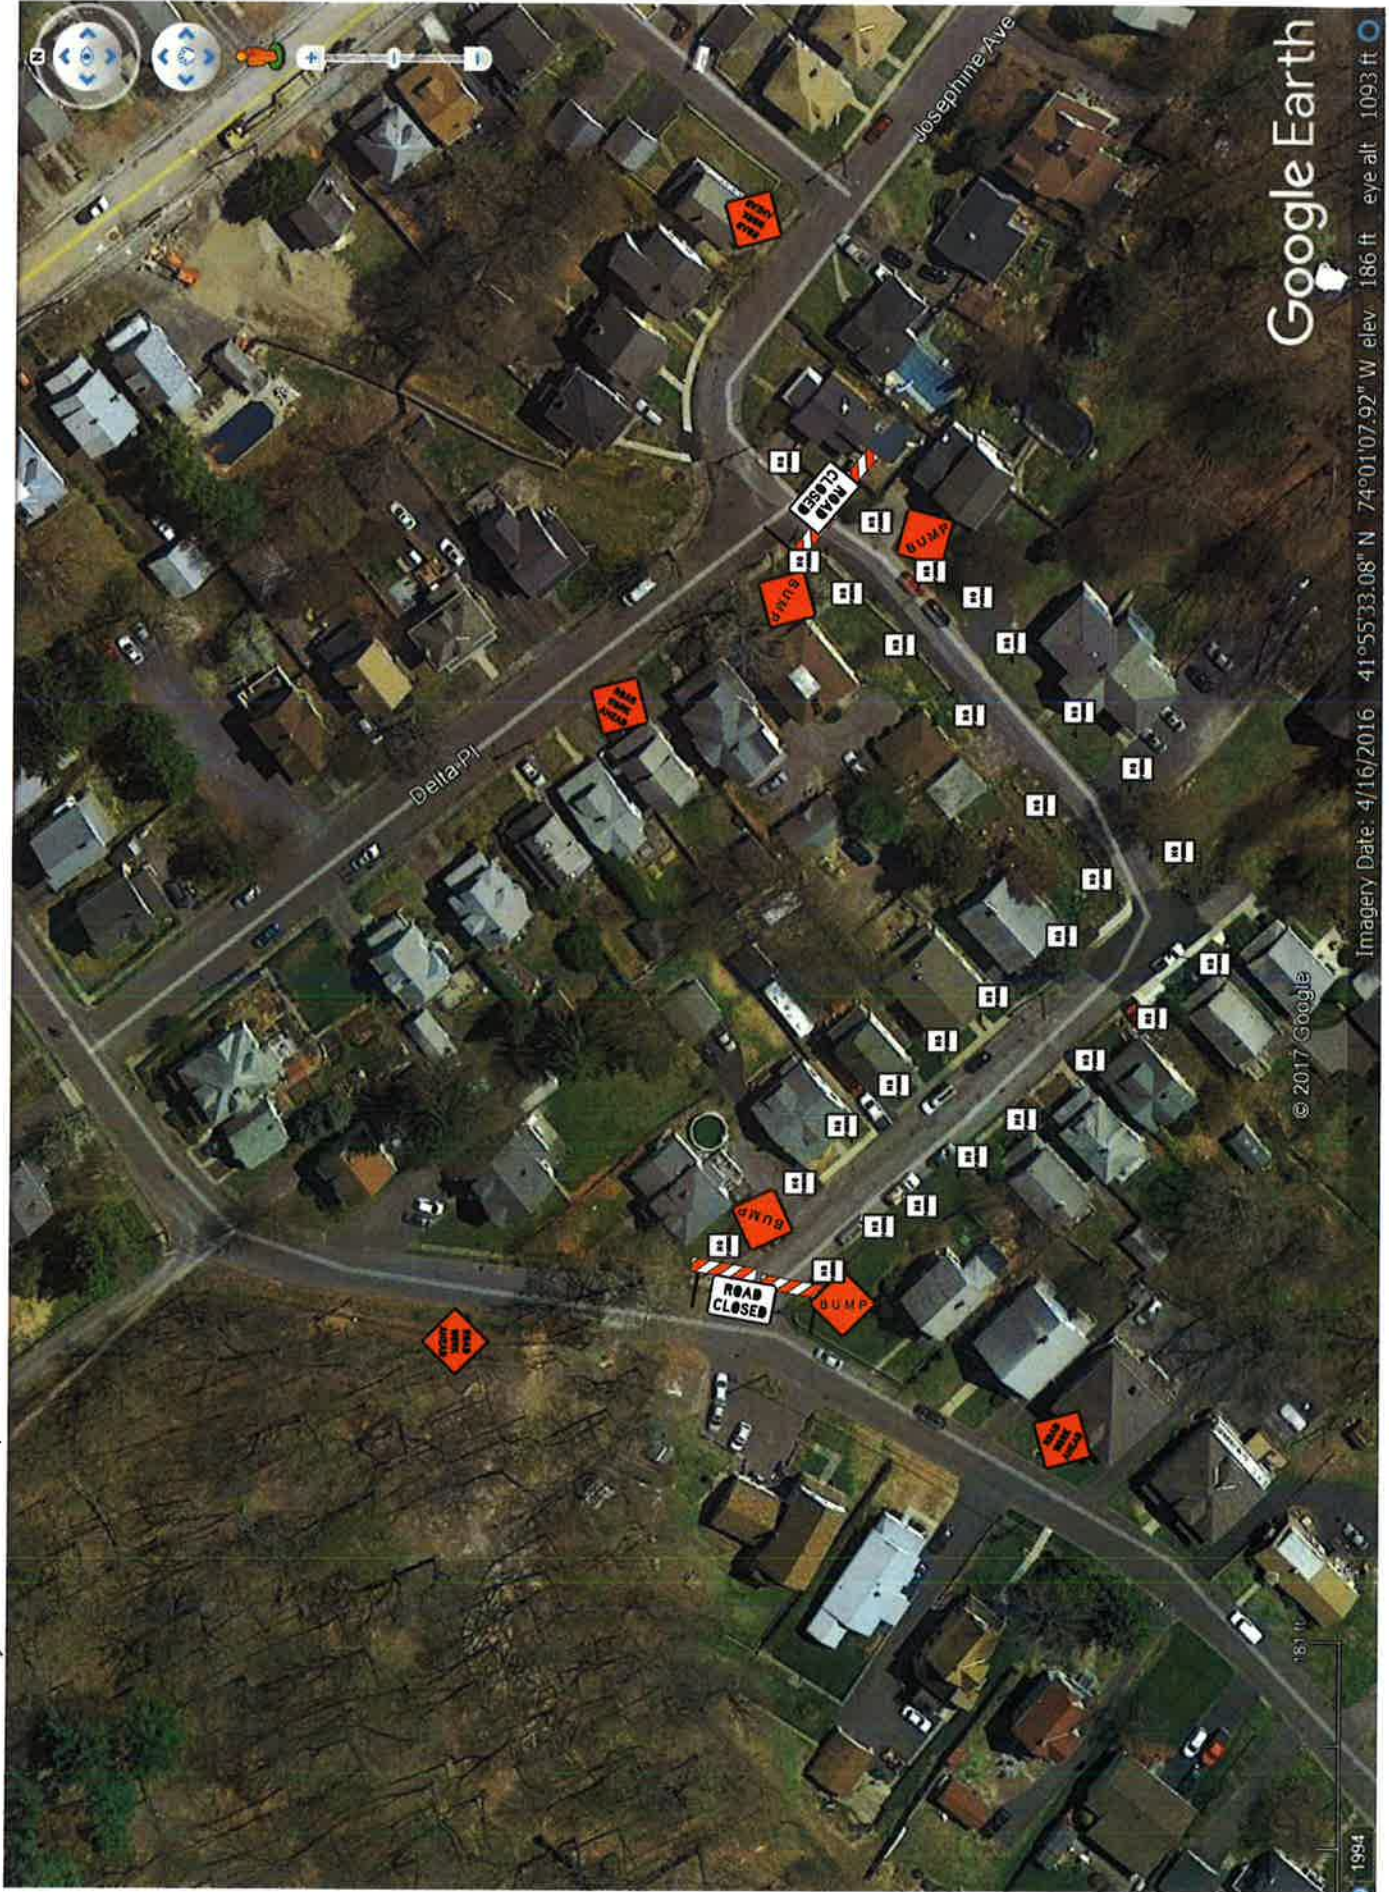



Google Earth

Imagery Date: 4/16/2016 41°55'43.44" N 73°58'24.31" W elev 124 ft eye alt 1510 ft

Project: Lindsey Ave Dead End Paving Standard: Federal 2006 E

Device Desc	Quantity	Color	Device Type	Size	Area	Identifier
Road Work Ahead	1	black on orange	TTC	36x36	9.00	W20-1(1)_36x36 sign
Road Work Ahead	1	black on orange	TTC	36x36	9.00	W20-1(1)_36x36 sign
Road Closed	1	black on orange	TTC	48x30	10.00	RT1-2_48x30 SIGN
Barricade Type Left	1	Orange on White	Barricade	48x36	12.00	BA_L_L sign
Barricade Type Left	1	Orange on White	Barricade	48x36	12.00	BA_L_L sign
Total					52.00	

LINDSEY AVE DEAD END
 MILLING & PAVING
 10/23-26/17