

AREA SUMMARY
 WEST OF KOENIG BLVD = 1.329 ACRES
 EAST OF KOENIG BLVD = 4.022 ACRES
 TOTAL = 5.351 ACRES

Copyright 2013. Brinnier & Larios, P.C. All Rights Reserved.

Unauthorized alteration or addition to a survey map bearing a licensed land surveyor's seal is a violation of Section 7209, Subdivision 2 of the New York State Education Law.

This map may not be used in connection with a "Survey Affidavit" or similar document, statement or mechanism to obtain title insurance for any subsequent owner or future grantees.

Only copies from the original of this survey marked with an original of the surveyor's seal shall be considered valid true copies.

The location of underground improvements or encroachments, if any exist or are shown hereon, are not certified.

Certifications indicated hereon signify that this survey was prepared in accordance with the existing Code of Practice for Land Surveyor's adopted by the New York State Association of Professional Land Surveyors, Inc. Said certifications shall run only to the person for whom the survey is prepared and on his behalf to the title company, governmental agency and lending institution listed hereon and to the assignees of the lending institution. Certifications are not transferable to additional institutions or subsequent owners.

TAX MAP REFERENCE
 City of Kingston, Section No. 56.27
 Block 7, Lot 28
 Section No. 56.35
 Block 8, Lot 8.1
 Block 9, Lot 21
 Section No. 56.43
 Block 6, Lot 8

DEED REFERENCE
 Liber 1480 of Deeds at Page 769





BRINNIER & LARIOS, P. C.

MAP
 OF LANDS OF
CITY OF KINGSTON
 CITY OF KINGSTON ULSTER COUNTY NEW YORK
 SEPTEMBER 12, 2013 SCALE: 1" = 20'

KEY MAP

AJH

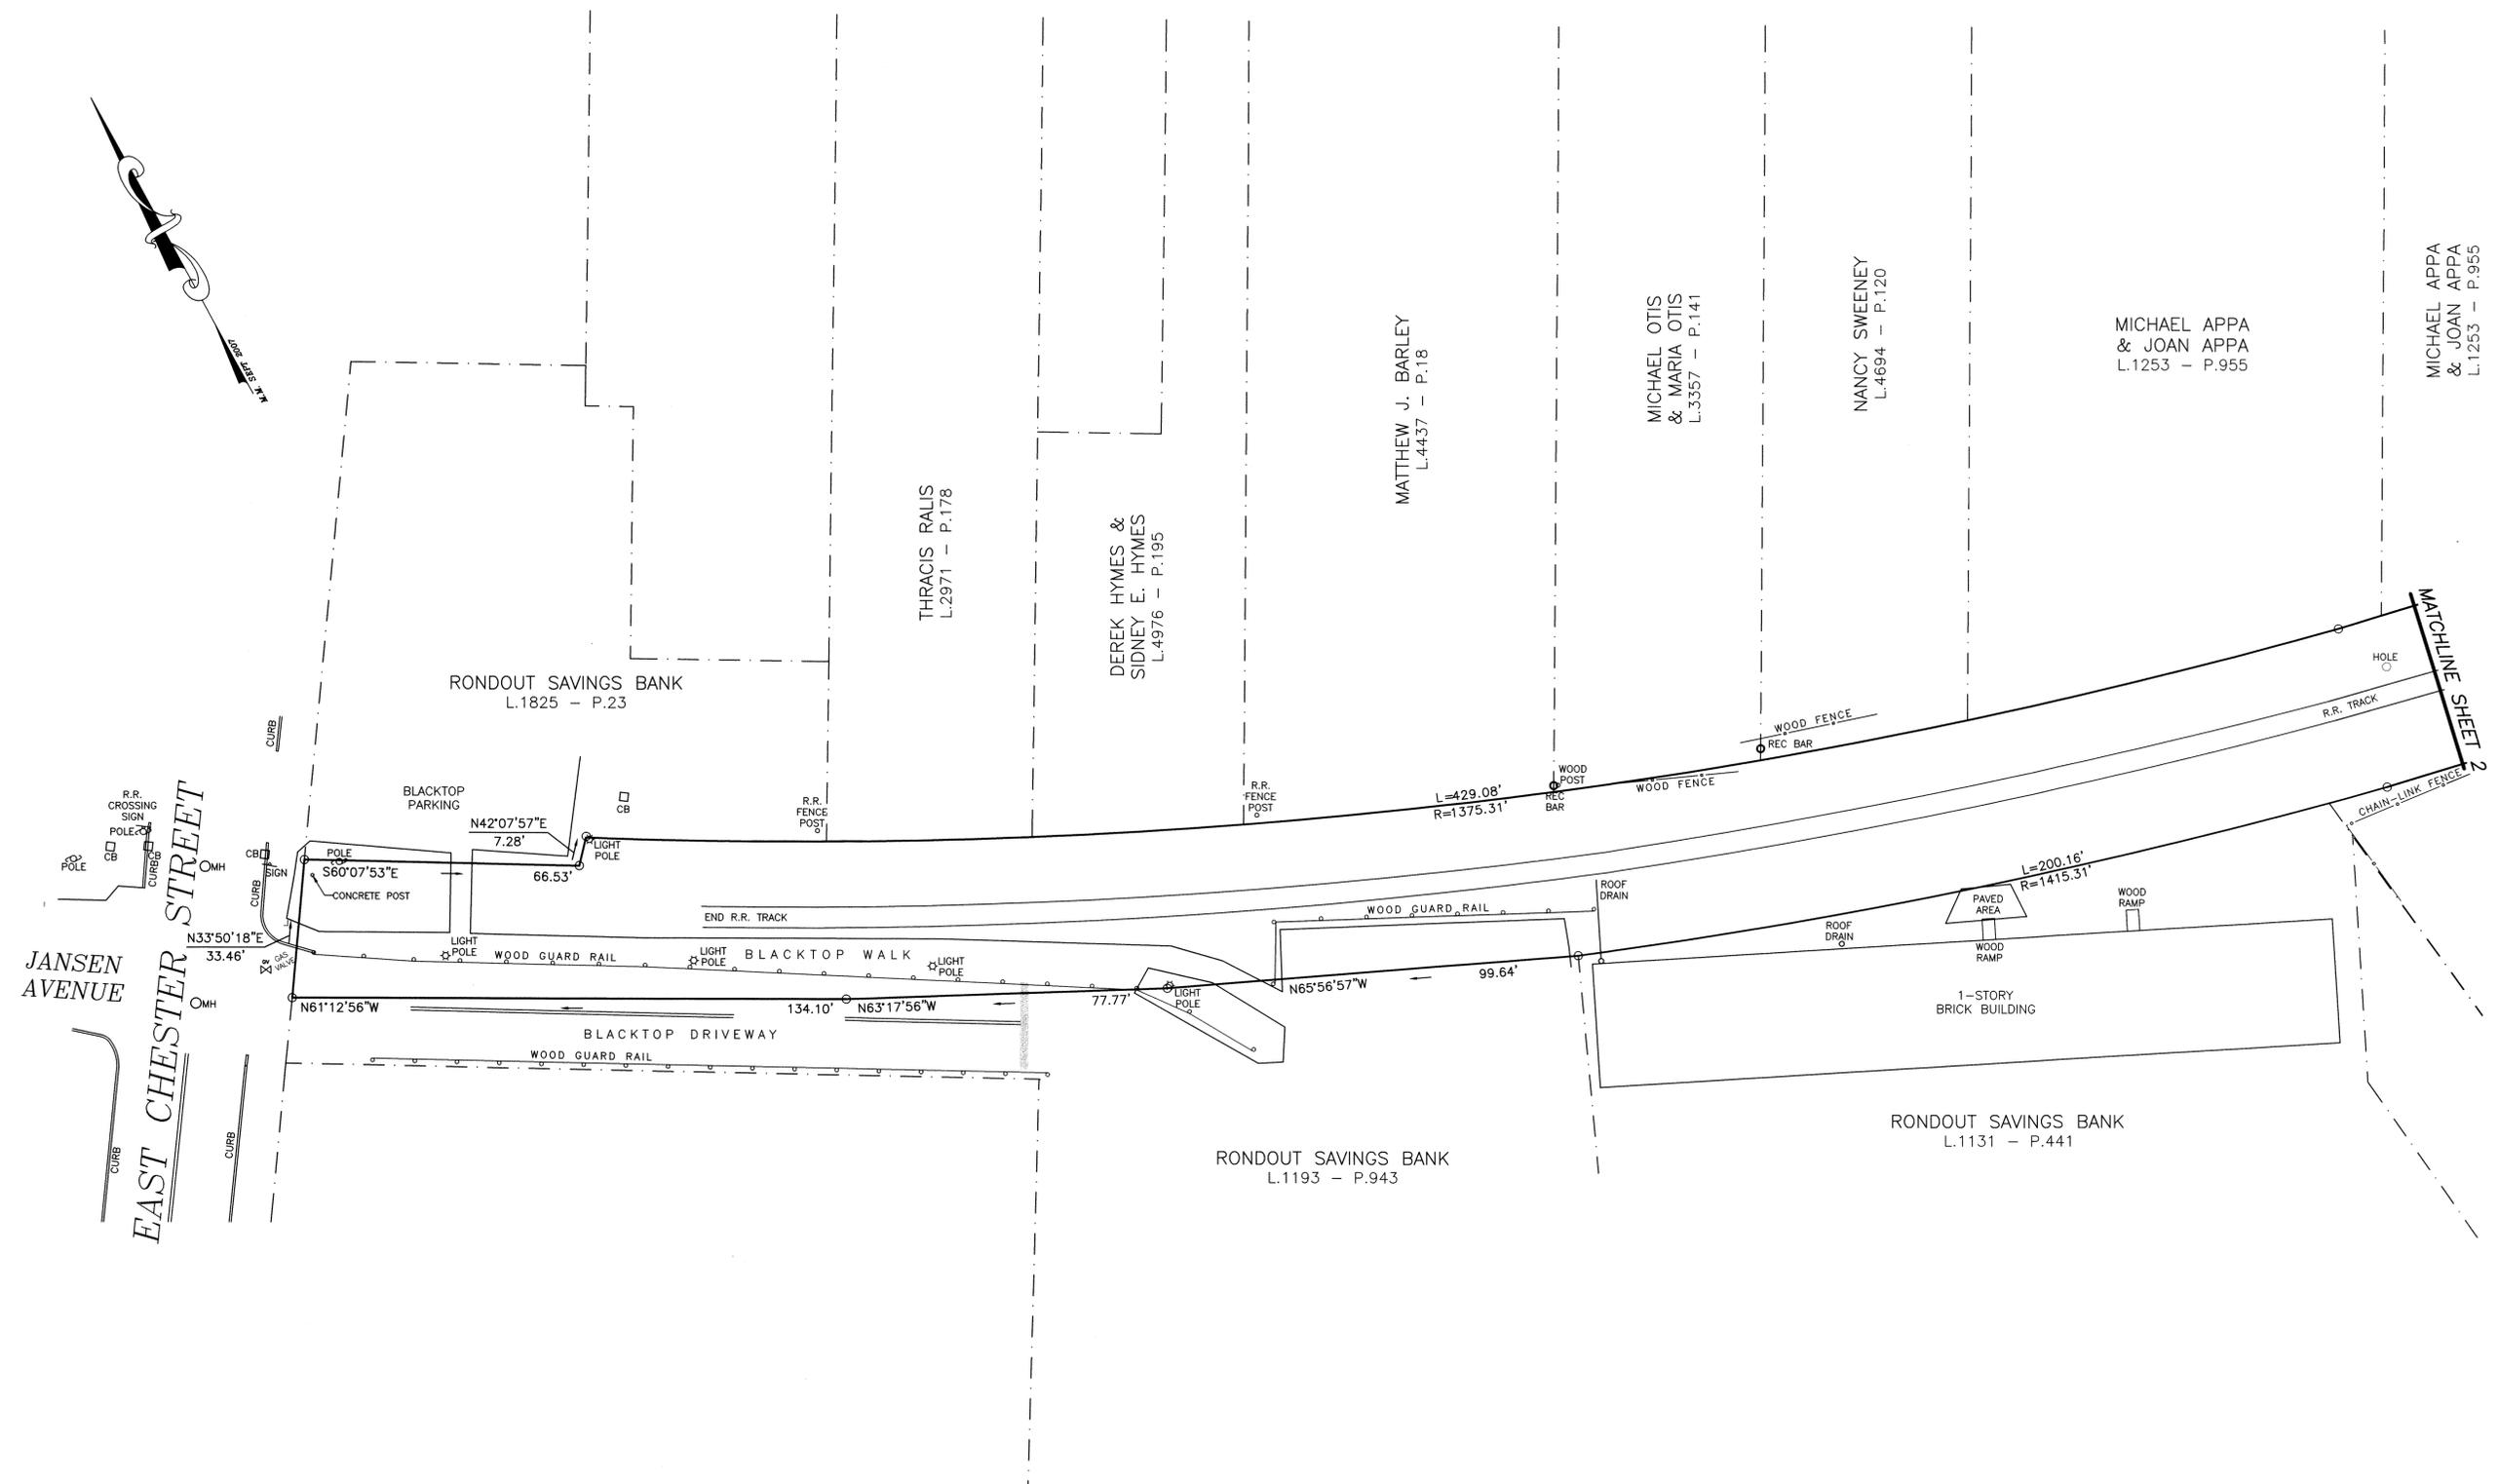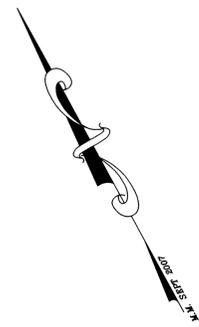

Copyright 2013, Brinnier & Larios, P.C. All Rights Reserved.

Unauthorized alteration or addition to a survey map bearing a licensed land surveyor's seal is a violation of Section 7209, Subdivision 2 of the New York State Education Law.

This map may not be used in connection with a "Survey Affidavit" or similar document, statement or mechanism to obtain title insurance for any subsequent owner or future grantees.

Only copies from the original of this survey marked with an original of the surveyor's seal shall be considered valid true copies.

The location of underground improvements or encroachments, if any exist or are shown hereon, are not certified.

Certifications indicated hereon signify that this survey was prepared in accordance with the existing Code of Practice for Land Surveyors adopted by the New York State Association of Professional Land Surveyors, Inc. Said certifications shall run only to the person for whom the survey is prepared and on his behalf to the title company, governmental agency and lending institution listed hereon and to the assignees of the lending institution. Certifications are not transferable to additional institutions or subsequent owners.


TAX MAP REFERENCE
City of Kingston, Section No. 56.27
Block 7, Lot 28
Section No. 56.35
Block 8, Lot 8.1
Block 9, Lot 21
Section No. 56.43
Block 6, Lot 8

DEED REFERENCE
Liber 1480 of Deeds at Page 769



BRINNIER & LARIOS, P. C.

MAP
OF LANDS OF
CITY OF KINGSTON
CITY OF KINGSTON ULSTER COUNTY NEW YORK
SEPTEMBER 12, 2013 SCALE: 1" = 20'

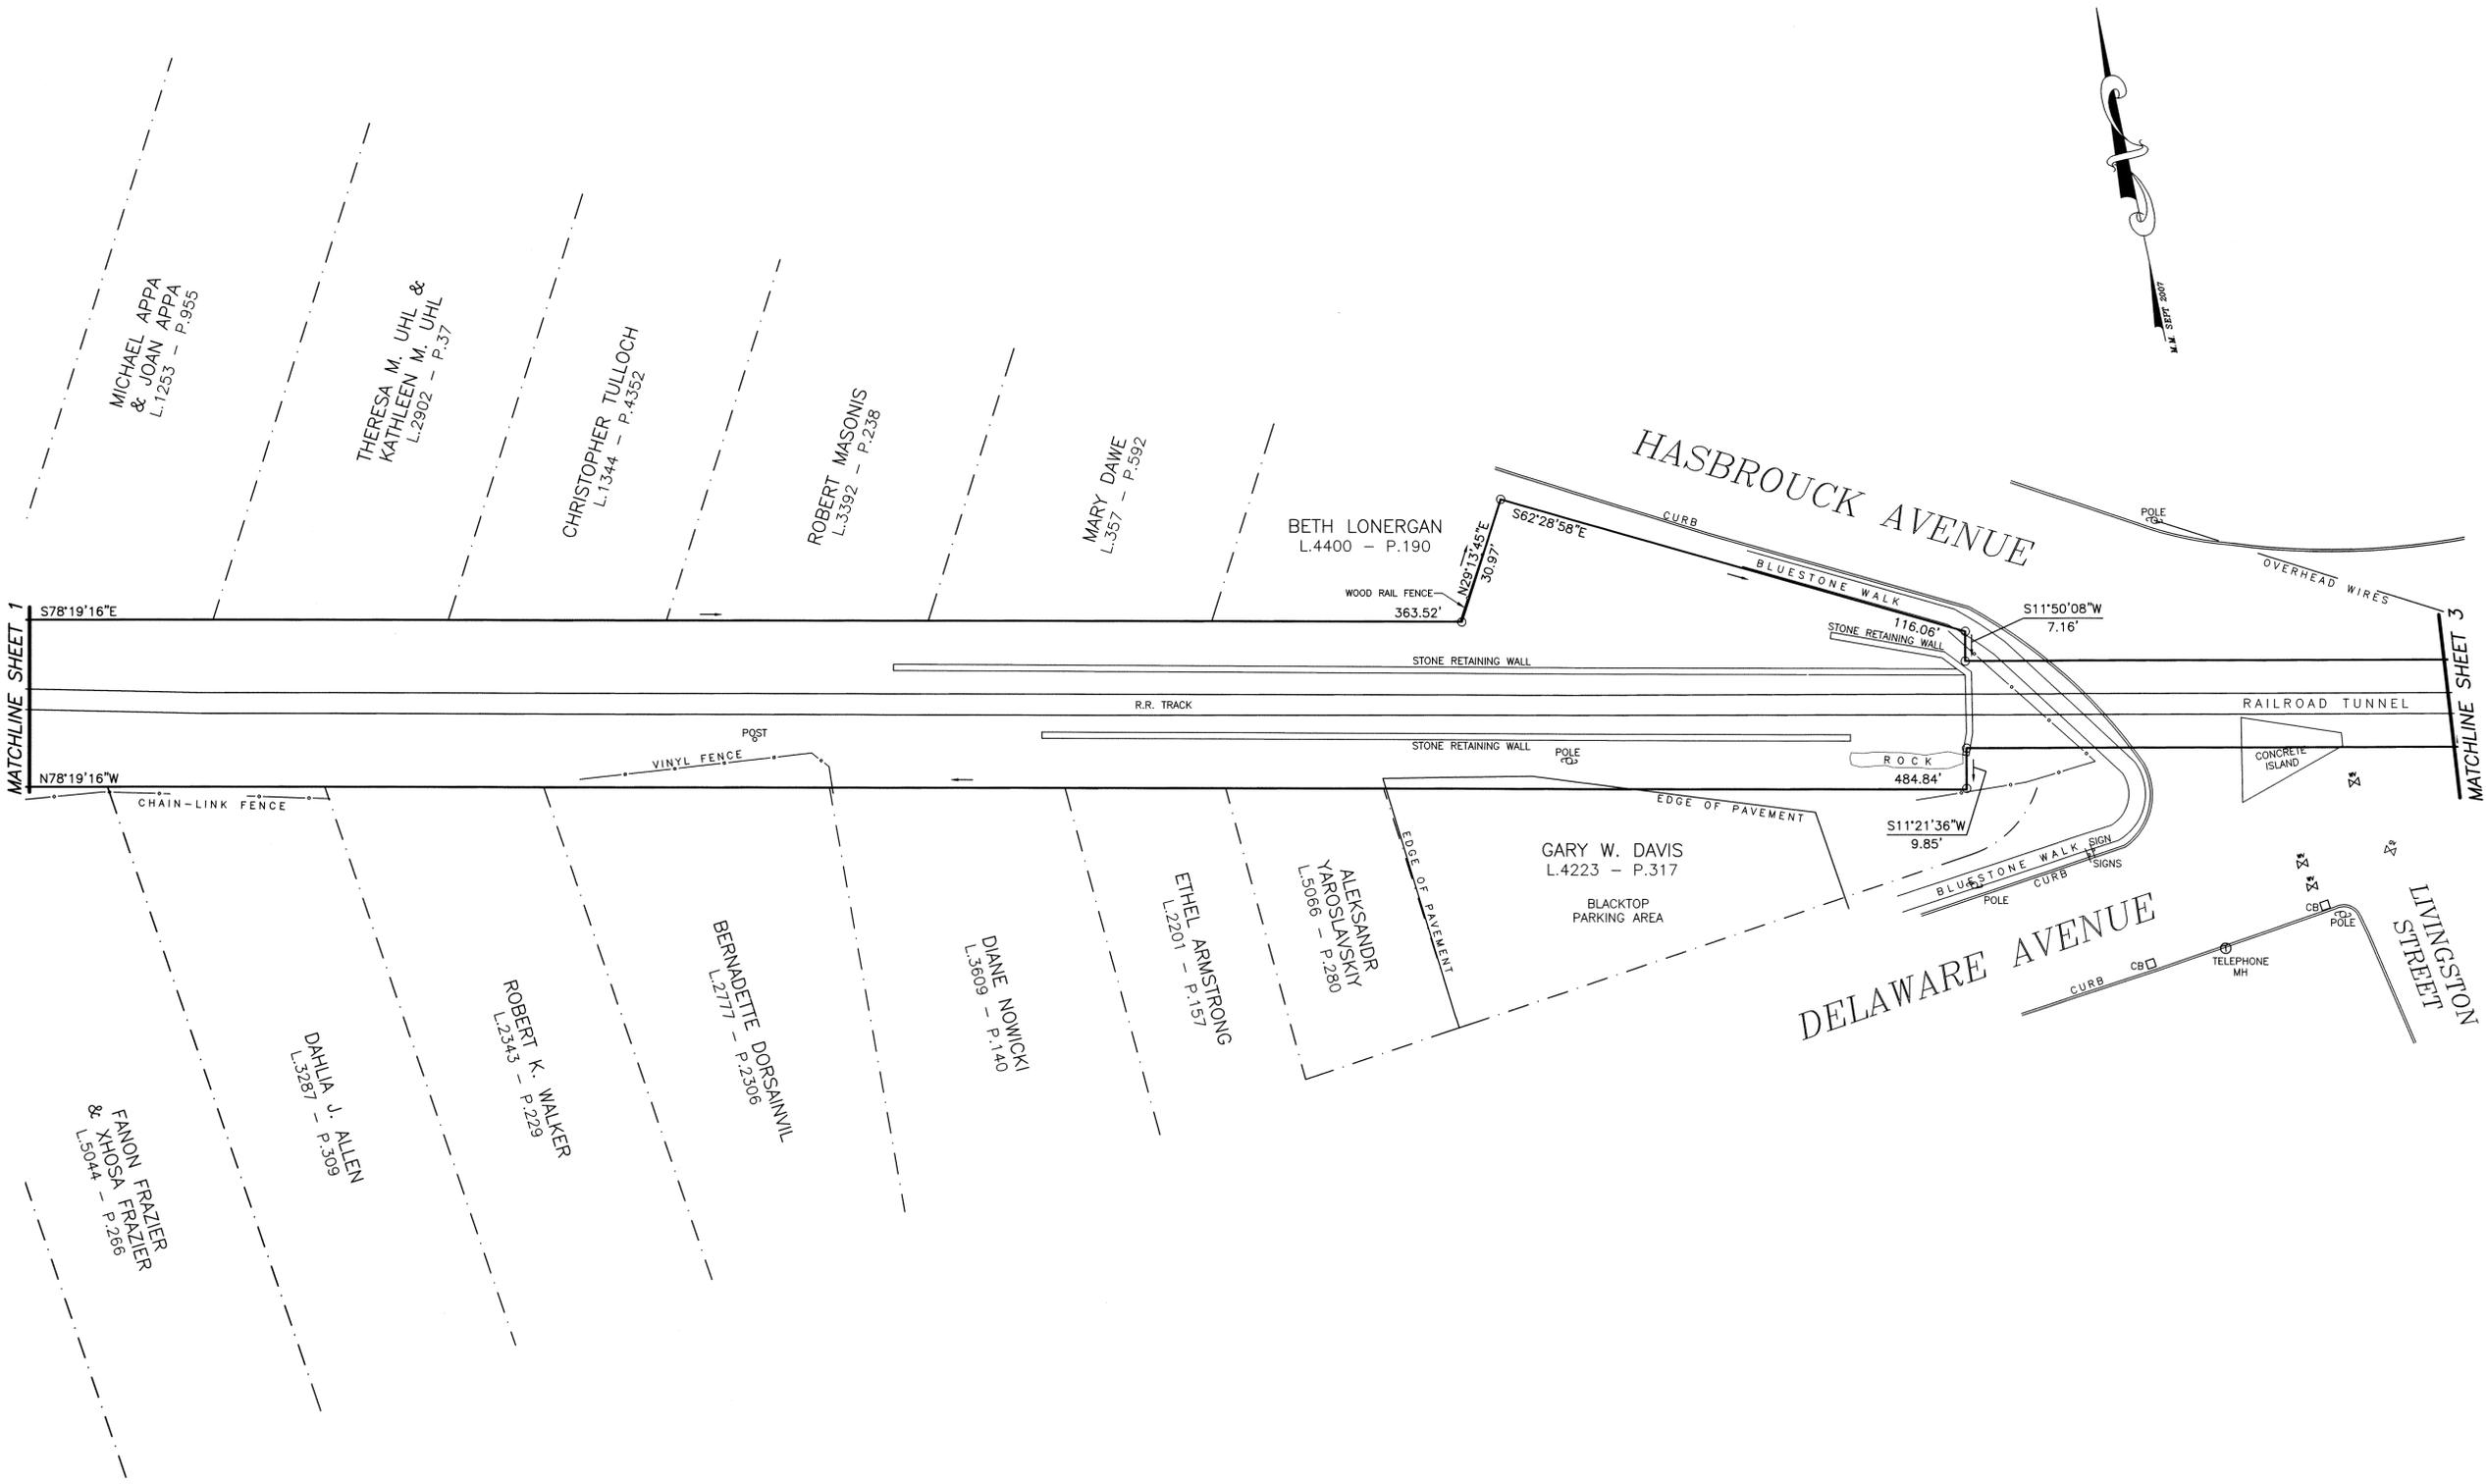

Copyright 2013. Brinnier & Larios, P.C. All Rights Reserved.

Unauthorized alteration or addition to a survey map bearing a licensed land surveyor's seal is a violation of Section 7209, Subdivision 2 of the New York State Education Law.

This map may not be used in connection with a "Survey Affidavit" or similar document, statement or mechanism to obtain title insurance for any subsequent owner or future grantees.

Only copies from the original of this survey marked with an original of the surveyor's seal shall be considered valid true copies.

The location of underground improvements or encroachments, if any exist or are shown hereon, are not certified.

Certifications indicated hereon signify that this survey was prepared in accordance with the existing Code of Practice for Land Surveyors adopted by the New York State Association of Professional Land Surveyors, Inc. Said certifications shall run only to the person for whom the survey is prepared and on his behalf to the title company, governmental agency and lending institution listed hereon and to the assignees of the lending institution. Certifications are not transferable to additional institutions or subsequent owners.


TAX MAP REFERENCE
 City of Kingston, Section No. 56.27
 Block 7, Lot 28
 Section No. 56.35
 Block 8, Lot 8.1
 Block 9, Lot 21
 Section No. 56.43
 Block 6, Lot 8

DEED REFERENCE
 Liber 1480 of Deeds at Page 769



BRINNIER & LARIOS, P. C.

MAP
 OF LANDS OF
CITY OF KINGSTON
 CITY OF KINGSTON ULSTER COUNTY NEW YORK
 SEPTEMBER 12, 2013 SCALE: 1" = 20'

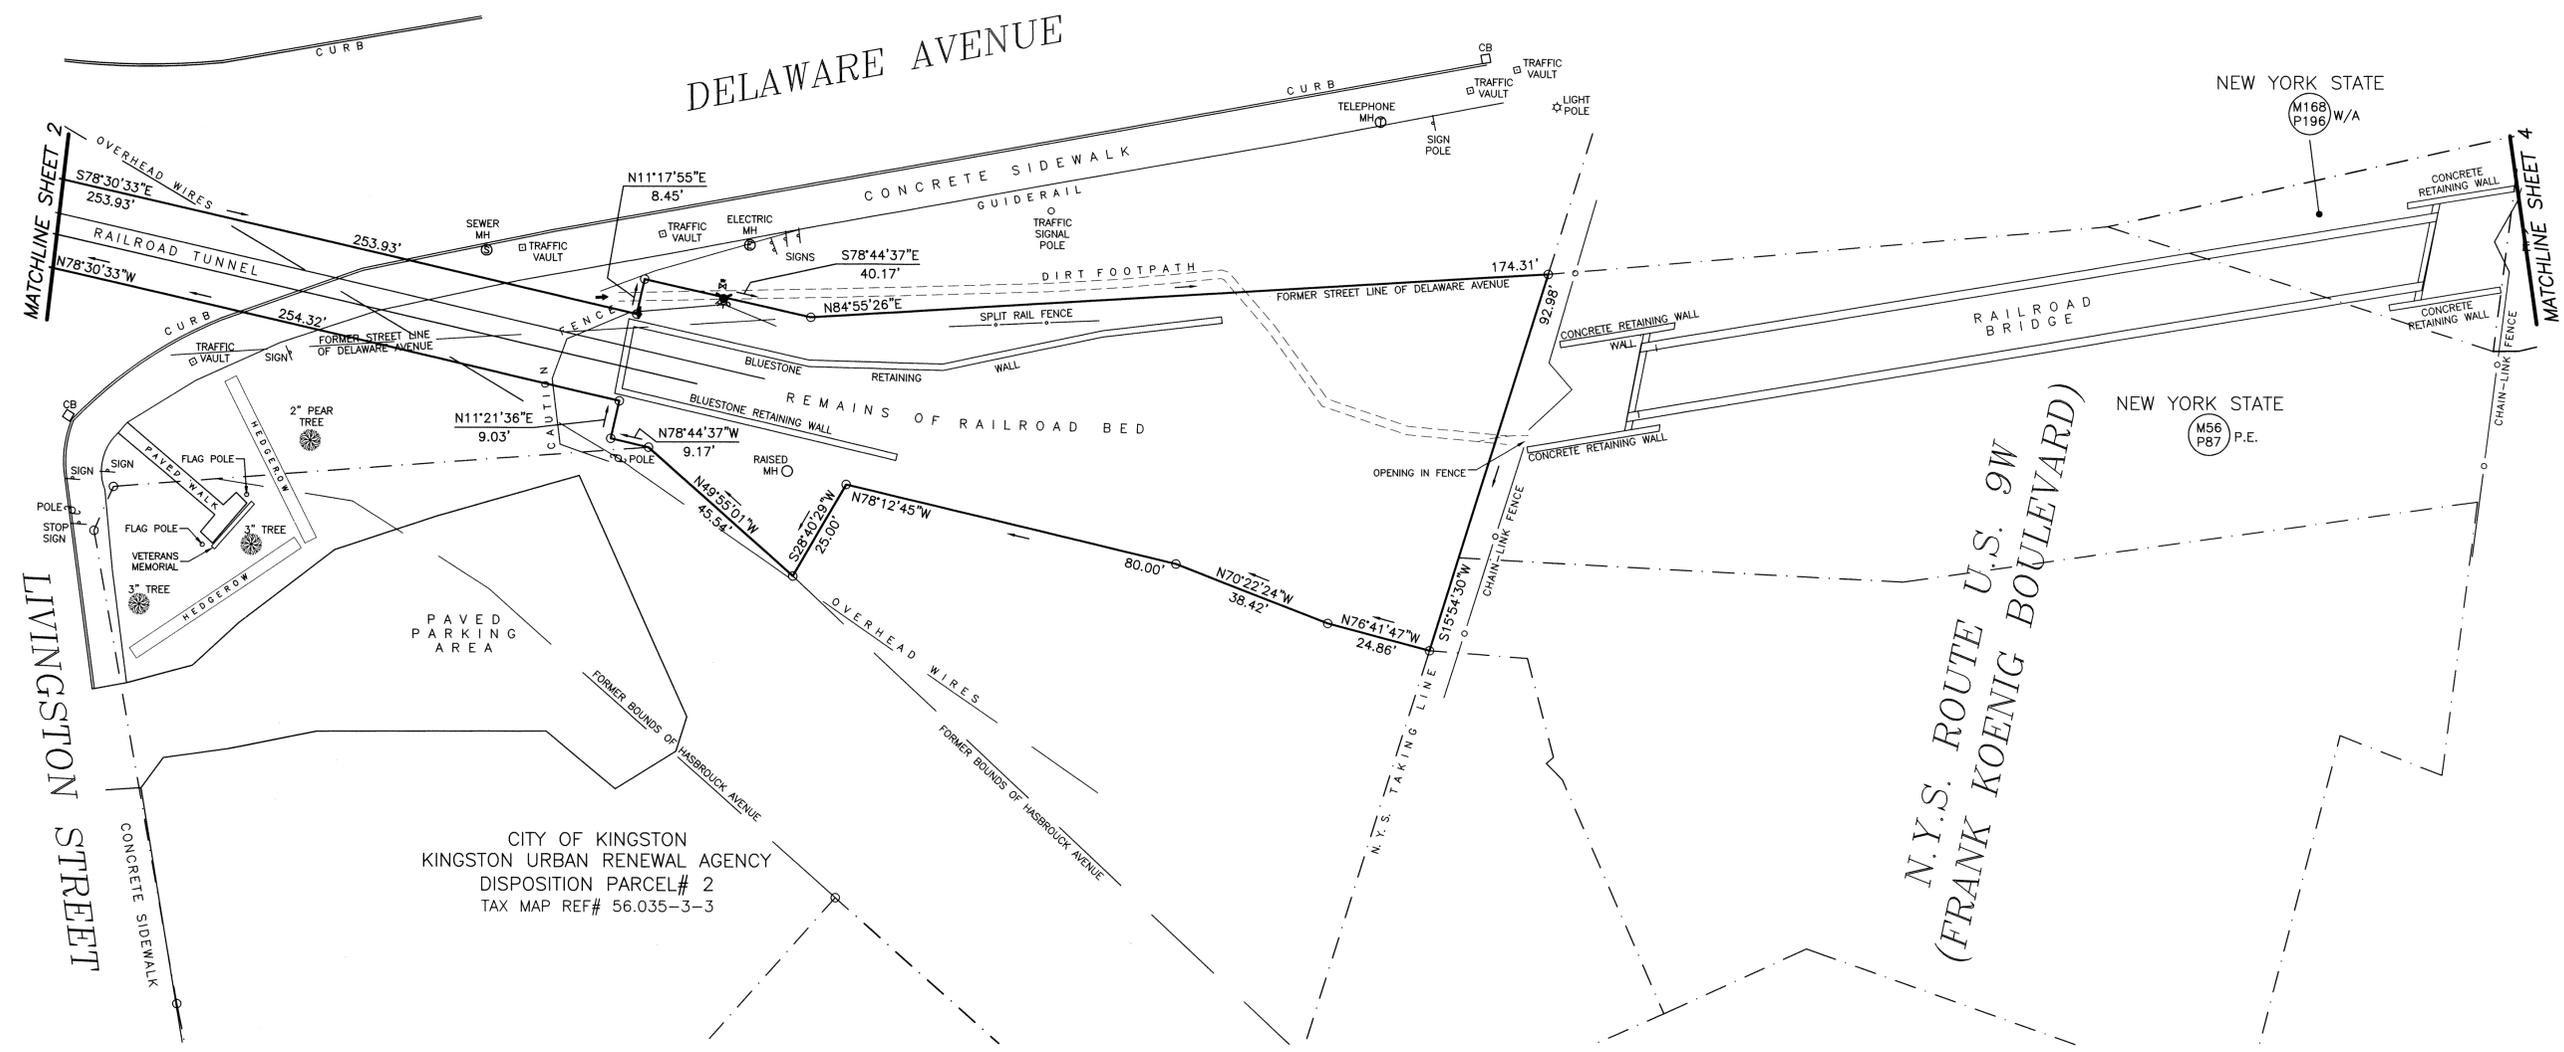

Copyright 2013, Brinnier & Larios, P.C. All Rights Reserved.

Unauthorized alteration or addition to a survey map bearing a licensed land surveyor's seal is a violation of Section 7209, Subdivision 2 of the New York State Education Law.

This map may not be used in connection with a "Survey Affidavit" or similar document, statement or mechanism to obtain title insurance for any subsequent owner or future grantees.

Only copies from the original of this survey marked with an original of the surveyor's seal shall be considered valid true copies.

The location of underground improvements or encroachments, if any exist or are shown hereon, are not certified.

Certifications indicated hereon signify that this survey was prepared in accordance with the existing Code of Practice for Land Surveyors adopted by the New York State Association of Professional Land Surveyors, Inc. Said certifications shall run only to the person for whom the survey is prepared and on his behalf to the title company, governmental agency and lending institution listed hereon and to the assignees of the lending institution. Certifications are not transferable to additional institutions or subsequent owners.

TAX MAP REFERENCE
 City of Kingston, Section No. 56.27
 Block 7, Lot 28
 Section No. 56.35
 Block 8, Lot 8.1
 Block 9, Lot 21
 Section No. 56.43
 Block 6, Lot 9


DEED REFERENCE
 Liber 1480 of Deeds at Page 769

CITY OF KINGSTON
 KINGSTON URBAN RENEWAL AGENCY
 DISPOSITION PARCEL# 2
 TAX MAP REF# 56.035-3-3



BRINNIER & LARIOS, P. C.

MAP
 OF LANDS OF
CITY OF KINGSTON
 CITY OF KINGSTON ULSTER COUNTY NEW YORK
 SEPTEMBER 12, 2013 SCALE: 1" = 20'

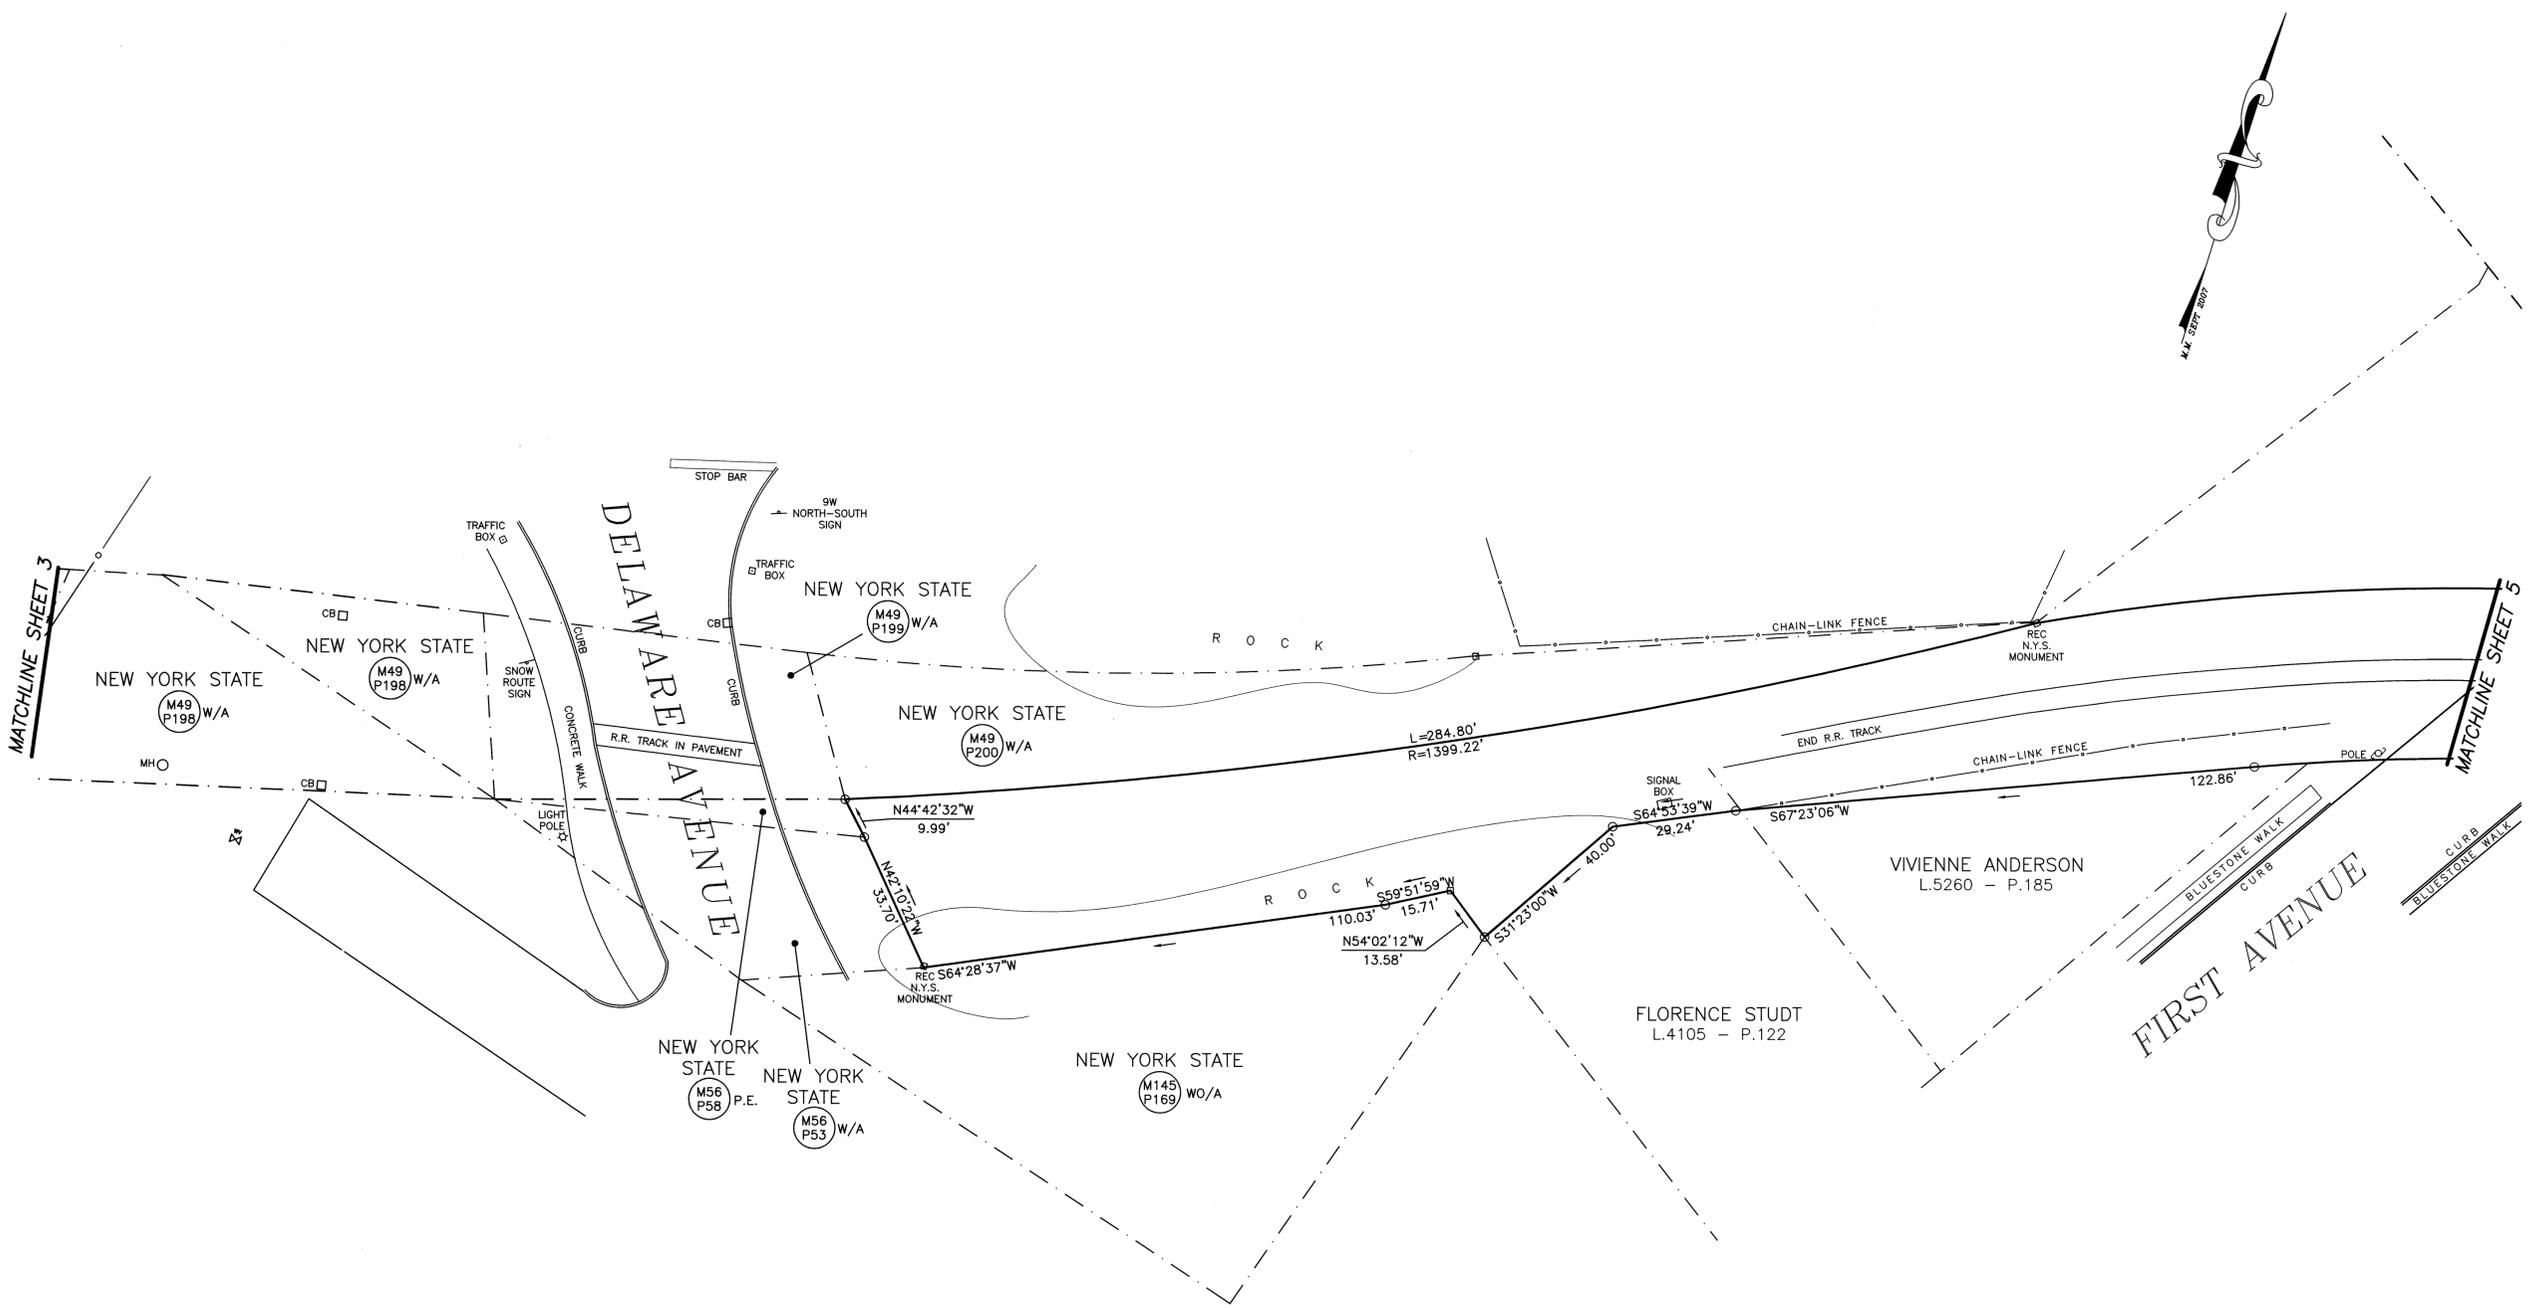

Copyright 2013. Brinnier & Larios, P.C. All Rights Reserved.

Unauthorized alteration or addition to a survey map bearing a licensed land surveyor's seal is a violation of Section 7209, Subdivision 2 of the New York State Education Law.

This map may not be used in connection with a "Survey Affidavit" or similar document, statement or mechanism to obtain title insurance for any subsequent owner or future grantees.

Only copies from the original of this survey marked with an original of the surveyor's seal shall be considered valid true copies.

The location of underground improvements or encroachments, if any exist or are shown hereon, are not certified.

Certifications indicated hereon signify that this survey was prepared in accordance with the existing Code of Practice for Land Surveyors adopted by the New York State Association of Professional Land Surveyors, Inc. Said certifications shall run only to the person for whom the survey is prepared and on his behalf to the title company, governmental agency and lending institution listed hereon and to the assignees of the lending institution. Certifications are not transferable to additional institutions or subsequent owners.


TAX MAP REFERENCE
 City of Kingston, Section No. 56.27
 Block 7, Lot 28
 Section No. 56.35
 Block 8, Lot 8.1
 Block 9, Lot 21
 Section No. 56.43
 Block 6, Lot 8

DEED REFERENCE
 Liber 1480 of Deeds at Page 769



BRINNIER & LARIOS, P. C.

MAP
 OF LANDS OF
CITY OF KINGSTON
 CITY OF KINGSTON ULSTER COUNTY NEW YORK
 SEPTEMBER 12, 2013 SCALE: 1" = 20'

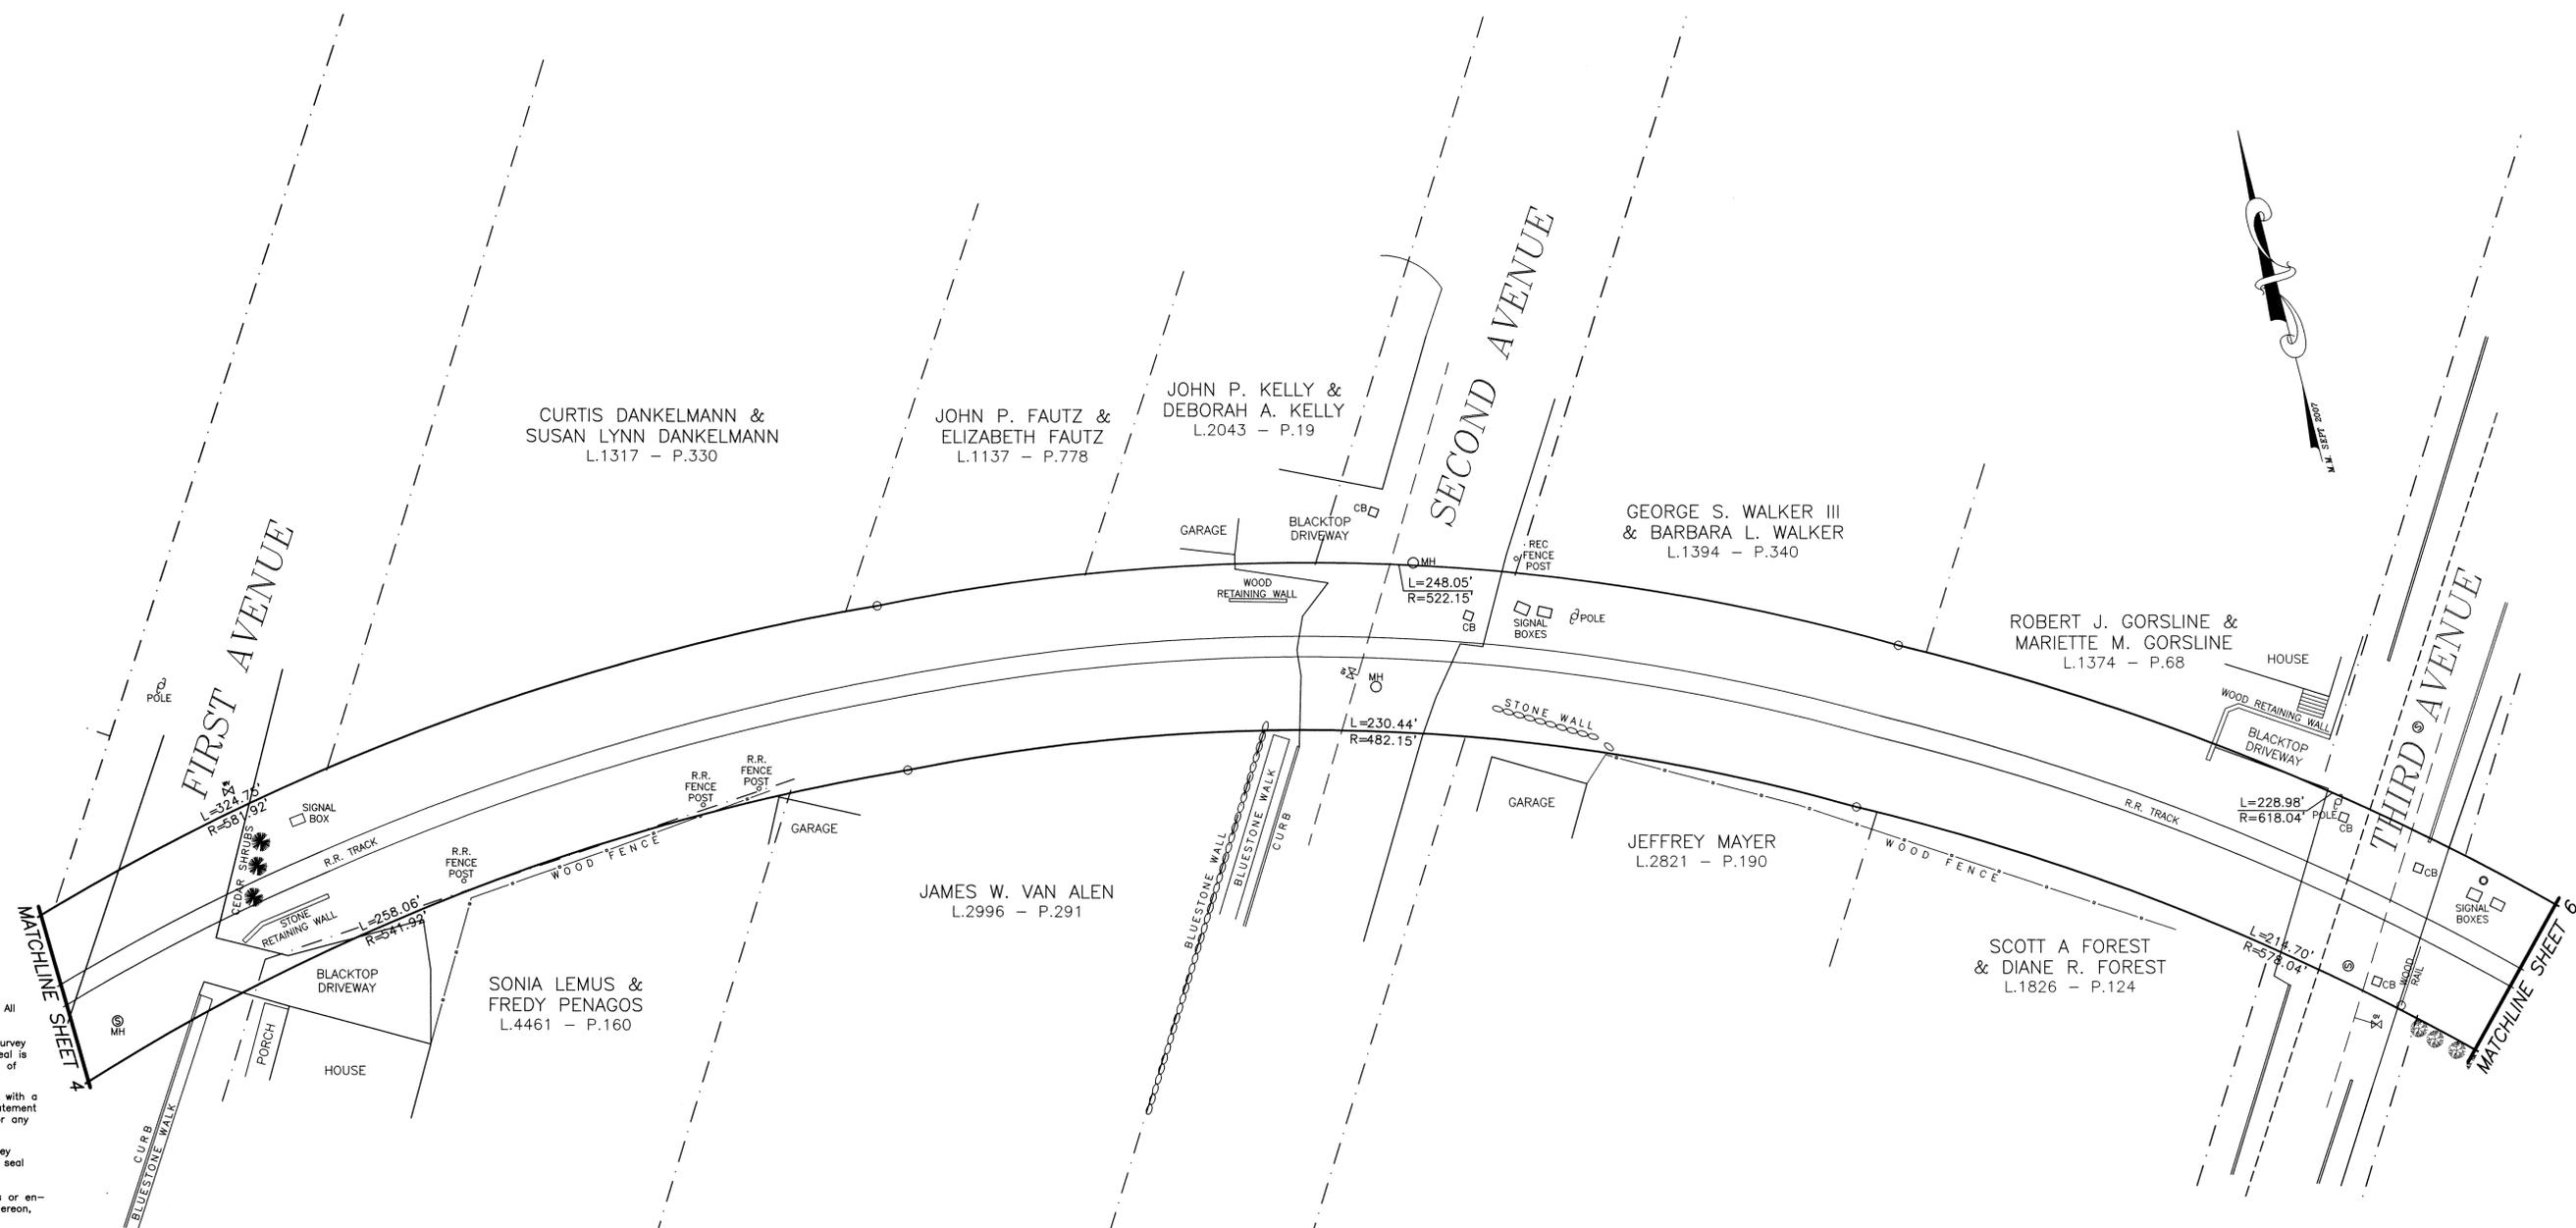

Copyright 2013, Brinnier & Larios, P.C. All Rights Reserved.

Unauthorized alteration or addition to a survey map bearing a licensed land surveyor's seal is a violation of Section 7209, Subdivision 2 of the New York State Education Law.

This map may not be used in connection with a "Survey Affidavit" or similar document, statement or mechanism to obtain title insurance for any subsequent owner or future grantees.

Only copies from the original of this survey marked with an original of the surveyor's seal shall be considered valid true copies.

The location of underground improvements or encroachments, if any exist or are shown hereon, are not certified.

Certifications indicated hereon signify that this survey was prepared in accordance with the existing Code of Practice for Land Surveyors adopted by the New York State Association of Professional Land Surveyors, Inc. Said certifications shall run only to the person for whom the survey is prepared and on his behalf to the title company, governmental agency and lending institution listed hereon and to the assignees of the lending institution. Certifications are not transferable to additional institutions or subsequent owners.


TAX MAP REFERENCE
 City of Kingston, Section No. 56.27
 Block 7, Lot 28
 Section No. 56.35
 Block 8, Lot 8.1
 Block 9, Lot 21
 Section No. 56.43
 Block 6, Lot 8

DEED REFERENCE
 Liber 1480 of Deeds at Page 769



BRINNIER & LARIOS, P. C.

MAP
 OF LANDS OF
CITY OF KINGSTON
 CITY OF KINGSTON ULSTER COUNTY NEW YORK
 SEPTEMBER 12, 2013 SCALE: 1" = 20'

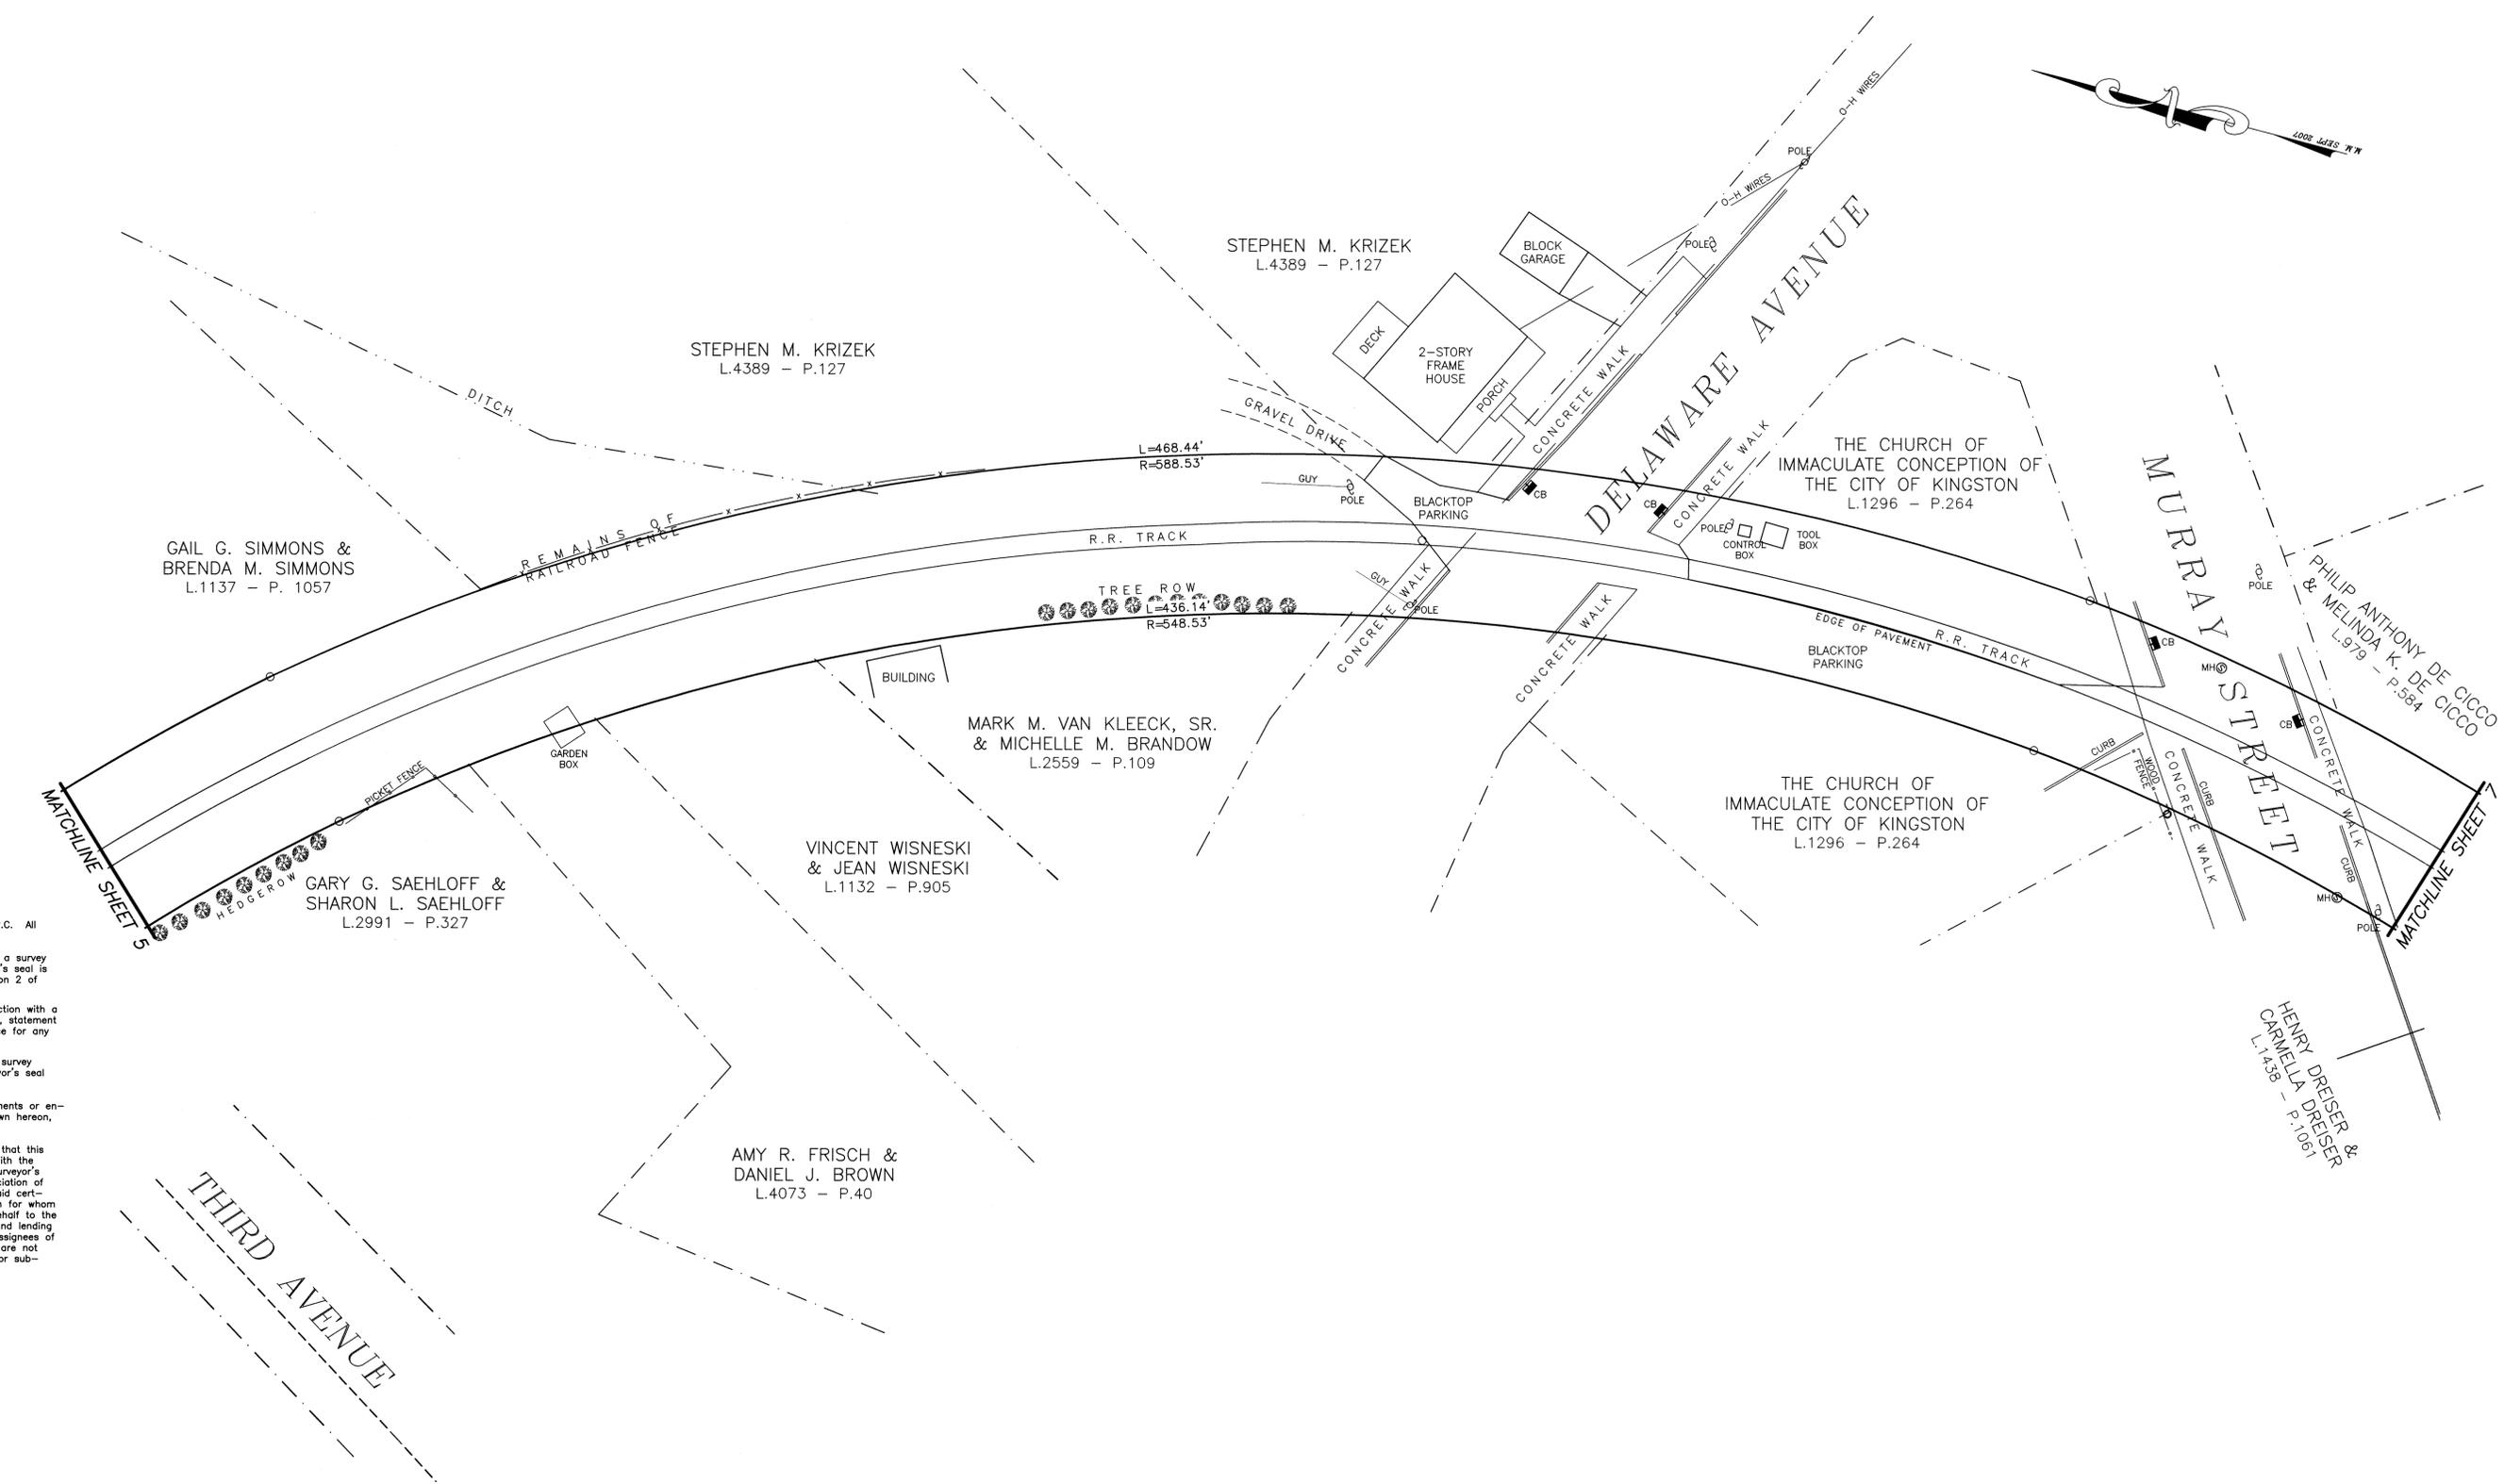

Copyright 2013, Brinnier & Larios, P.C. All Rights Reserved.

Unauthorized alteration or addition to a survey map bearing a licensed land surveyor's seal is a violation of Section 7209, Subdivision 2 of the New York State Education Law.

This map may not be used in connection with a "Survey Affidavit" or similar document, statement or mechanism to obtain title insurance for any subsequent owner or future grantees.

Only copies from the original of this survey marked with an original of the surveyor's seal shall be considered valid true copies.

The location of underground improvements or encroachments, if any exist or are shown hereon, are not certified.

Certifications indicated hereon signify that this survey was prepared in accordance with the existing Code of Practice for Land Surveyors adopted by the New York State Association of Professional Land Surveyors, Inc. Said certifications shall run only to the person for whom the survey is prepared and on his behalf to the title company, governmental agency and lending institution listed hereon and to the assignees of the lending institution. Certifications are not transferable to additional institutions or subsequent owners.



TAX MAP REFERENCE
 City of Kingston, Section No. 56.27
 Block 7, Lot 28
 Section No. 56.35
 Block 8, Lot 8.1
 Block 9, Lot 21
 Section No. 56.43
 Block 6, Lot 8

DEED REFERENCE
 Liber 1480 of Deeds at Page 769



BRINNIER & LARIOS, P. C.

MAP
 OF LANDS OF
CITY OF KINGSTON
 CITY OF KINGSTON ULSTER COUNTY NEW YORK
 SEPTEMBER 12, 2013 SCALE: 1" = 20'

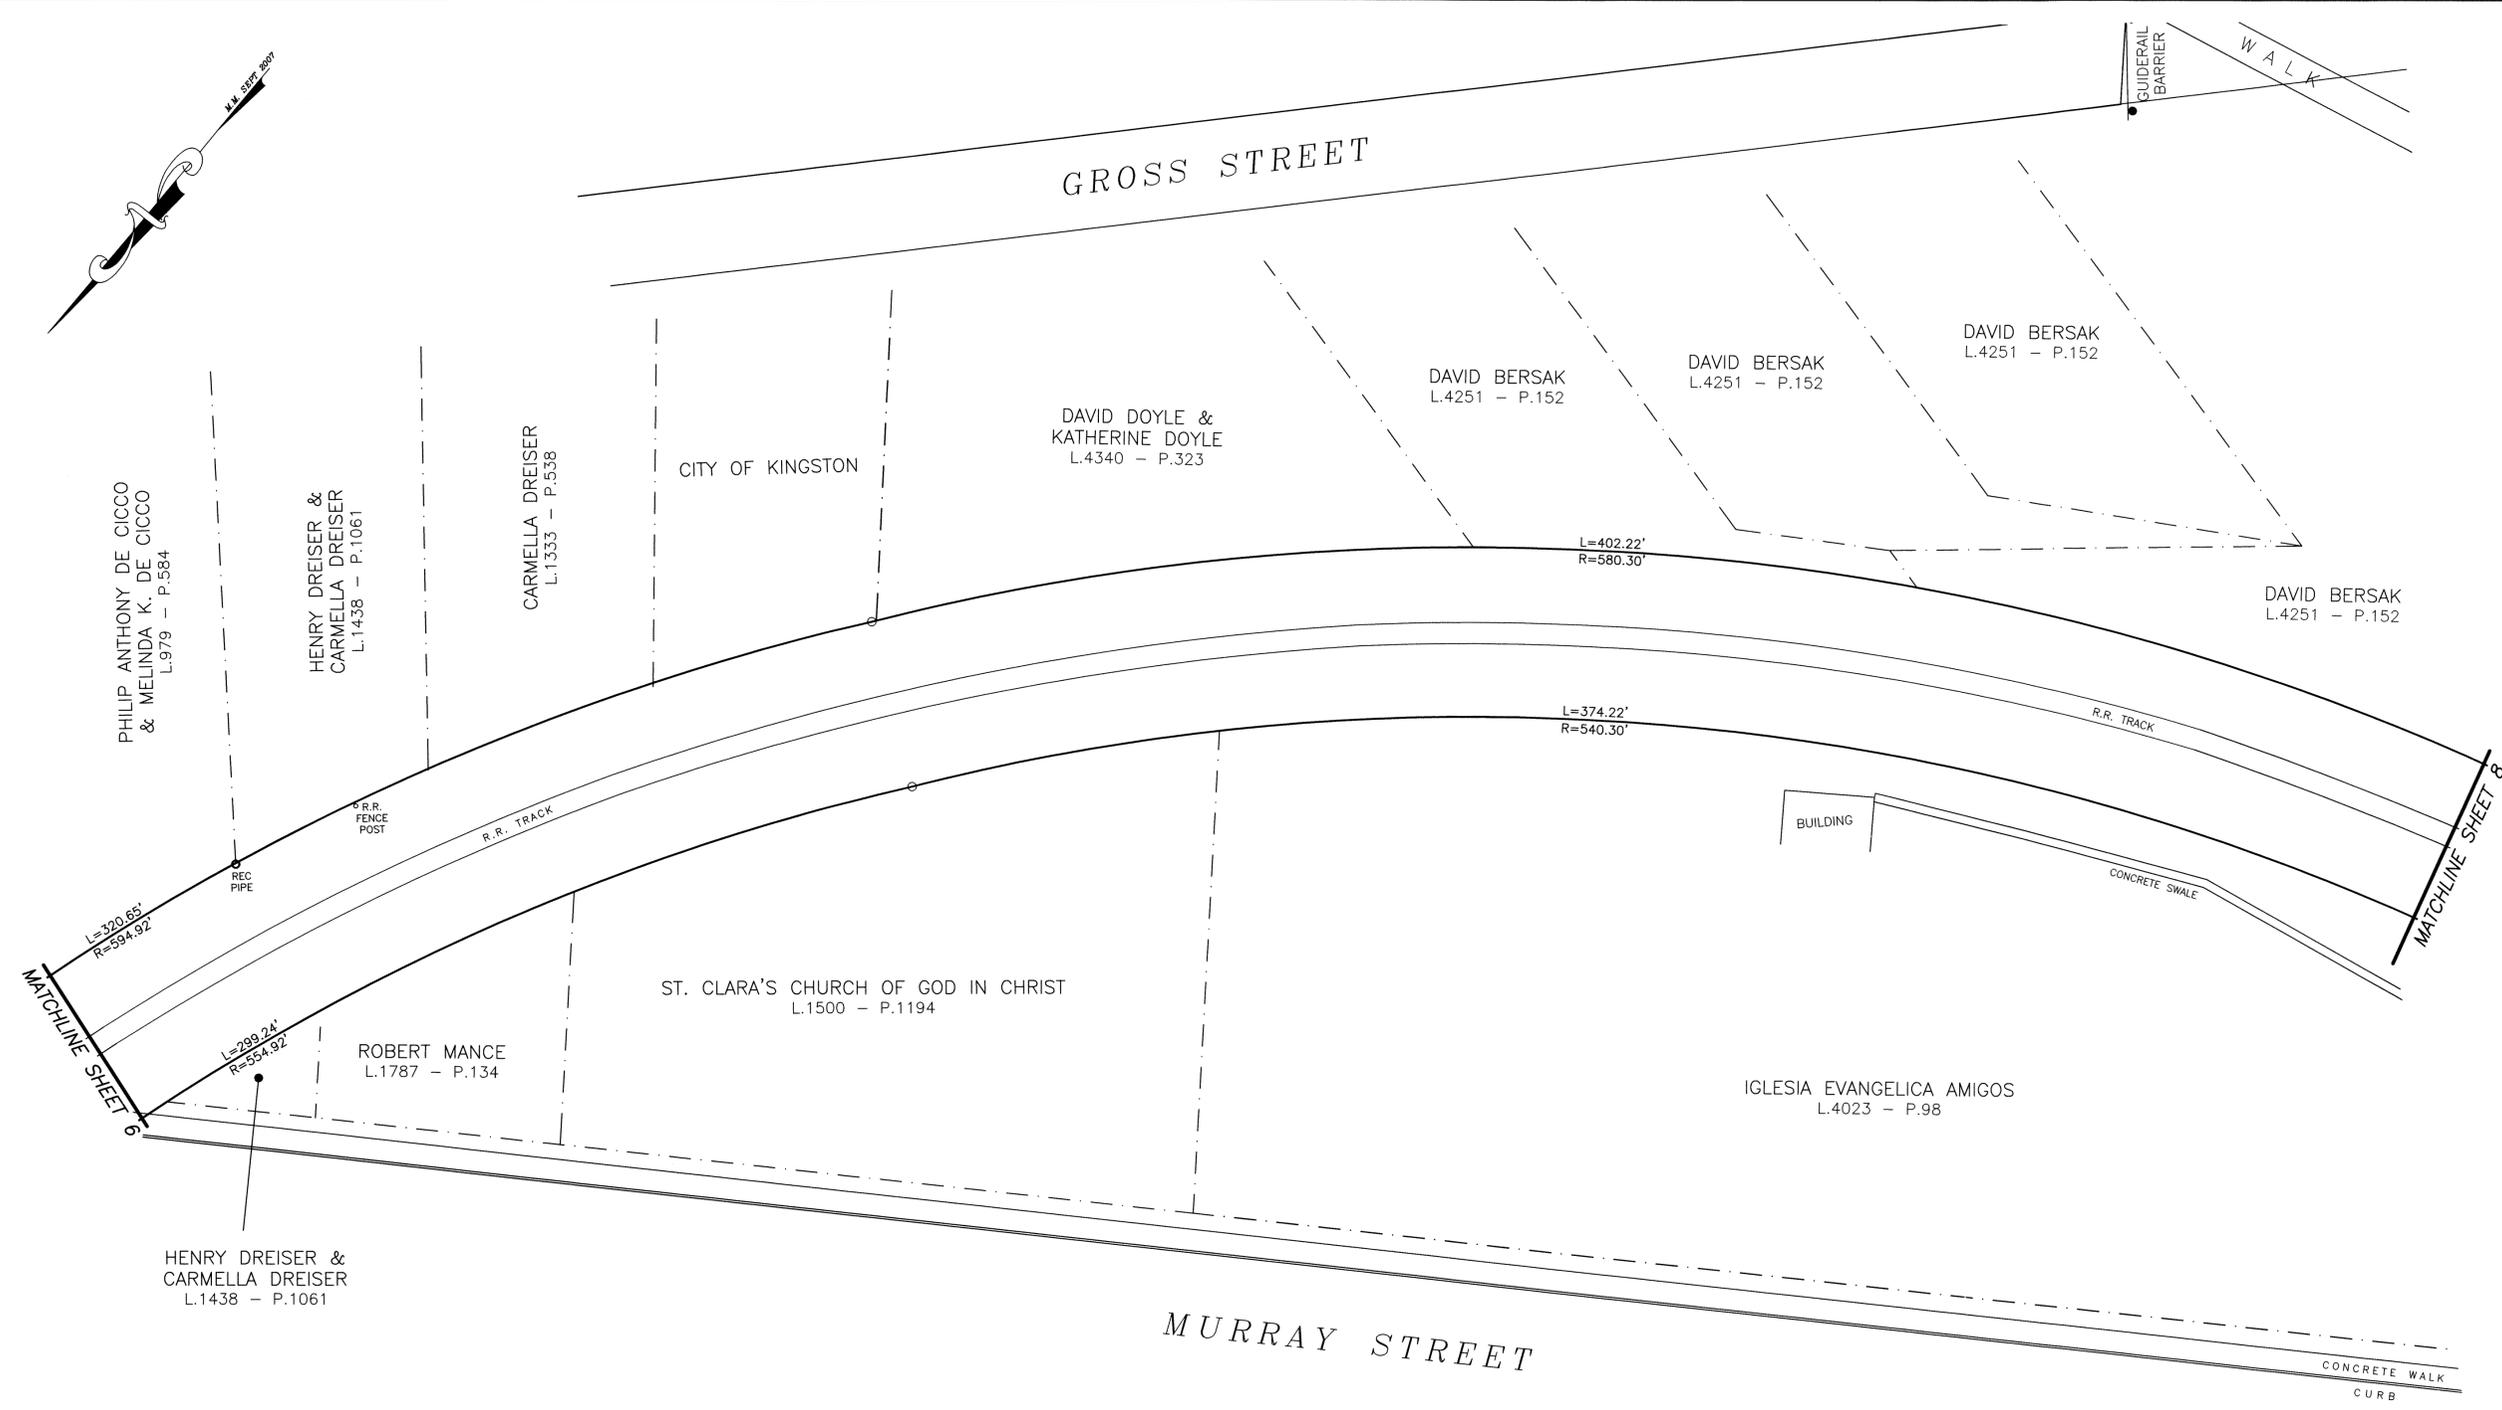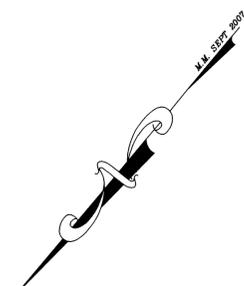

Copyright 2013, Brinnier & Larios, P.C. All Rights Reserved.

Unauthorized alteration or addition to a survey map bearing a licensed land surveyor's seal is a violation of Section 7209, Subdivision 2 of the New York State Education Law.

This map may not be used in connection with a "Survey Affidavit" or similar document, statement or mechanism to obtain title insurance for any subsequent owner or future grantees.

Only copies from the original of this survey marked with an original of the surveyor's seal shall be considered valid true copies.

The location of underground improvements or encroachments, if any exist or are shown hereon, are not certified.

Certifications indicated hereon signify that this survey was prepared in accordance with the existing Code of Practice for Land Surveyors adopted by the New York State Association of Professional Land Surveyors, Inc. Said certifications shall run only to the person for whom the survey is prepared and on his behalf to the title company, governmental agency and lending institution listed hereon and to the assignees of the lending institution. Certifications are not transferable to additional institutions or subsequent owners.

TAX MAP REFERENCE
 City of Kingston, Section No. 56.27
 Block 7, Lot 28
 Section No. 56.35
 Block 8, Lot 8.1
 Block 9, Lot 21
 Section No. 56.43
 Block 6, Lot 8


DEED REFERENCE
 Liber 1480 of Deeds at Page 769



BRINNIER & LARIOS, P. C.

MAP
 OF LANDS OF
CITY OF KINGSTON
 CITY OF KINGSTON ULSTER COUNTY NEW YORK
 SEPTEMBER 12, 2013 SCALE: 1" = 20'

CITY OF KINGSTON
 KINGSTON HOUSING AUTHORITY
 RONDOUT GARDENS COMPLEX
 L.1294 - P.358

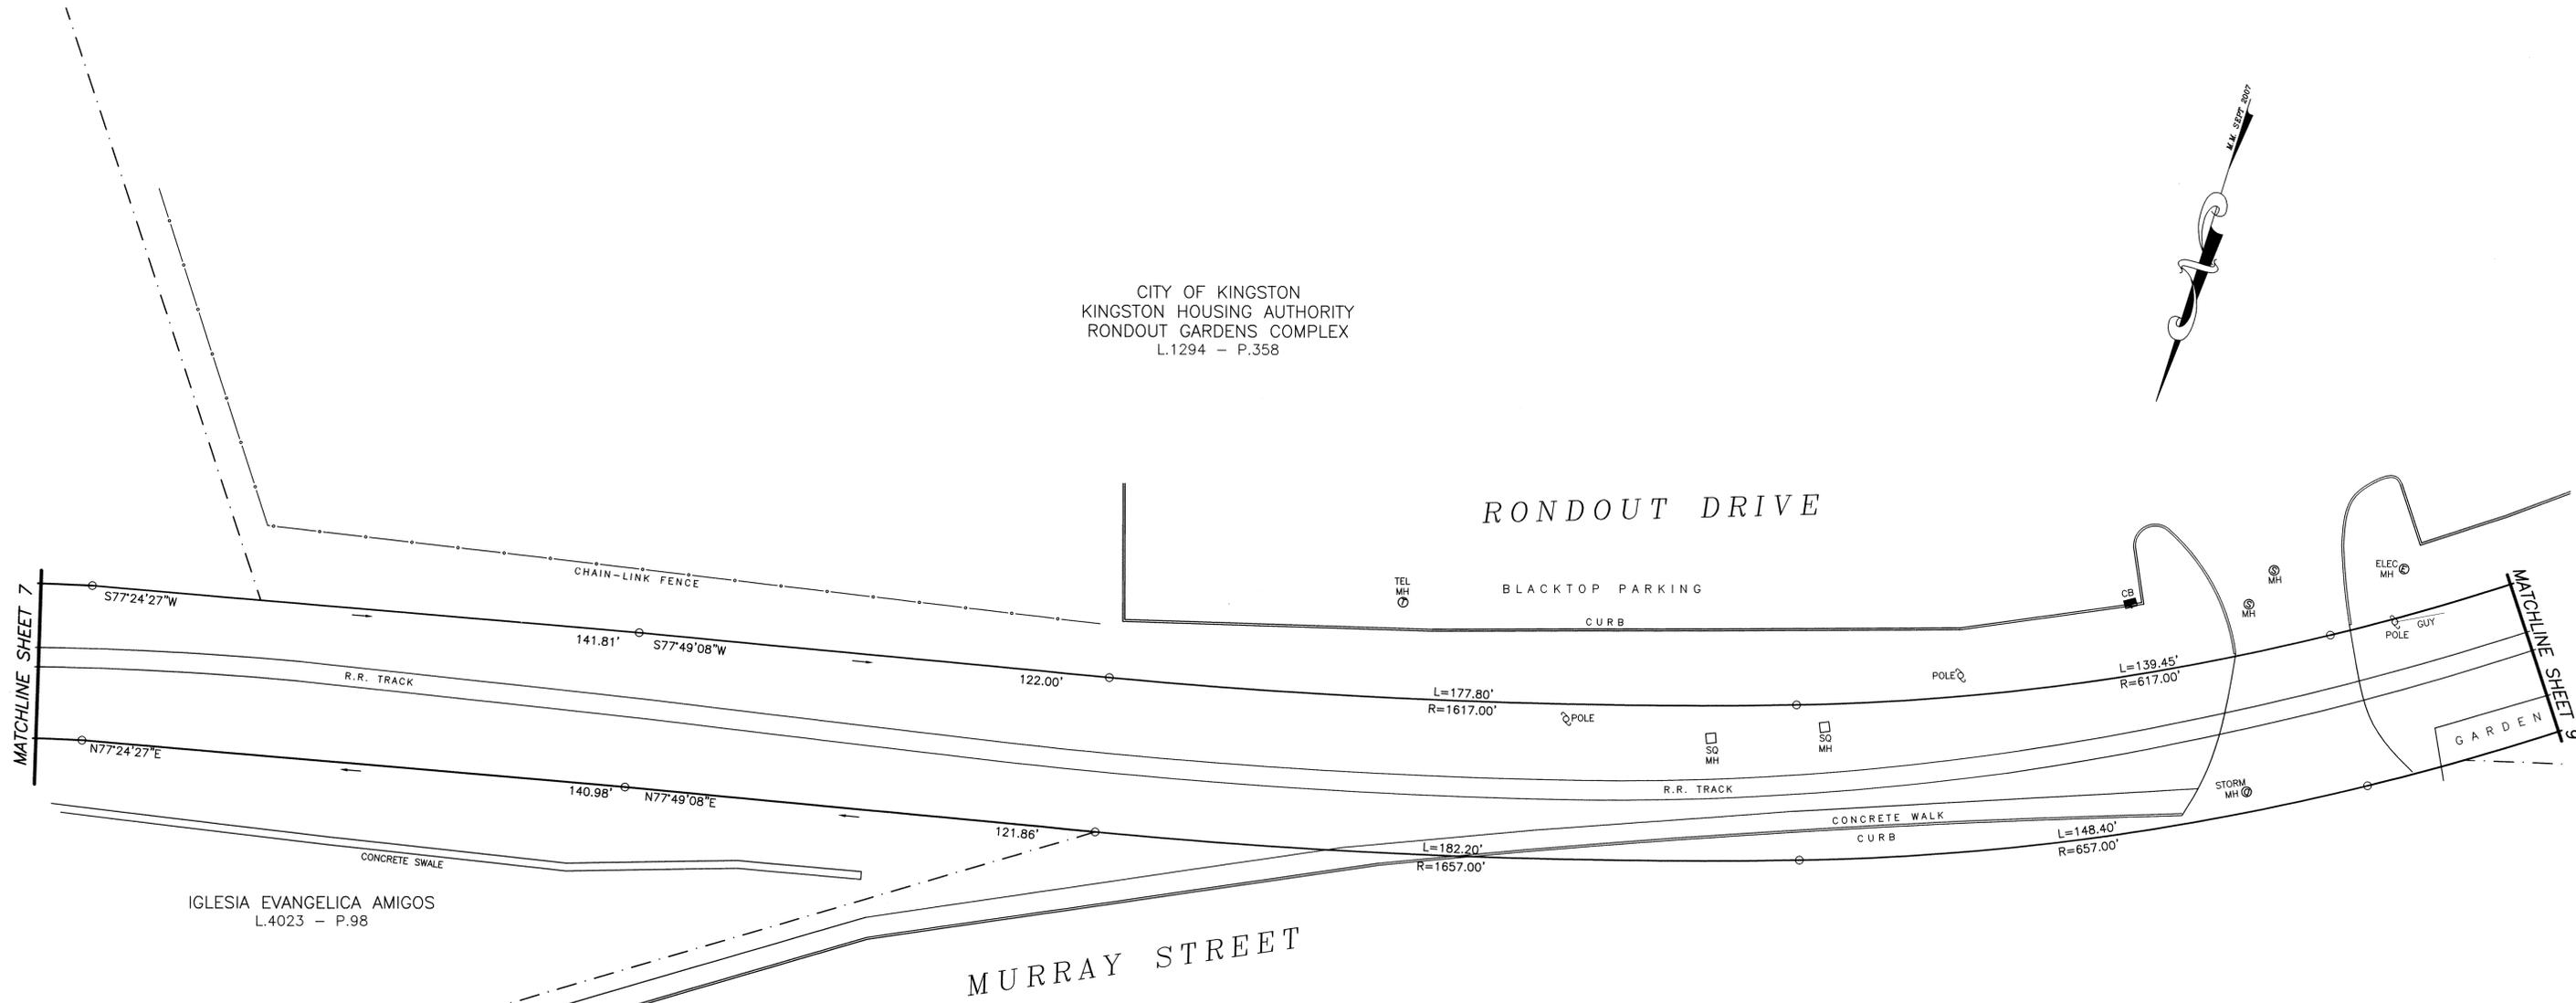

IGLESIA EVANGELICA AMIGOS
 L.4023 - P.98

MURRAY STREET

Copyright 2013. Brinnier & Larios, P.C. All Rights Reserved.

Unauthorized alteration or addition to a survey map bearing a licensed land surveyor's seal is a violation of Section 7209, Subdivision 2 of the New York State Education Law.

This map may not be used in connection with a "Survey Affidavit" or similar document, statement or mechanism to obtain title insurance for any subsequent owner or future grantees.

Only copies from the original of this survey marked with an original of the surveyor's seal shall be considered valid true copies.

The location of underground improvements or encroachments, if any exist or are shown hereon, are not certified.

Certifications indicated hereon signify that this survey was prepared in accordance with the existing Code of Practice for Land Surveyors adopted by the New York State Association of Professional Land Surveyors, Inc. Said certifications shall run only to the person for whom the survey is prepared and on his behalf to the title company, governmental agency and lending institution listed hereon and to the assignees of the lending institution. Certifications are not transferable to additional institutions or subsequent owners.

TAX MAP REFERENCE

City of Kingston, Section No. 56.27
 Block 7, Lot 28
 Section No. 56.35
 Block 8, Lot 8.1
 Block 9, Lot 21
 Section No. 56.43
 Block 6, Lot 8

DEED REFERENCE



Liber 1480 of Deeds at Page 769



BRINNIER & LARIOS, P. C.

MAP
 OF LANDS OF
CITY OF KINGSTON
 CITY OF KINGSTON ULSTER COUNTY NEW YORK
 SEPTEMBER 12, 2013 SCALE: 1" = 20'

CITY OF KINGSTON
 KINGSTON HOUSING AUTHORITY
 RONDOUT GARDENS COMPLEX
 L.1294 - P.358

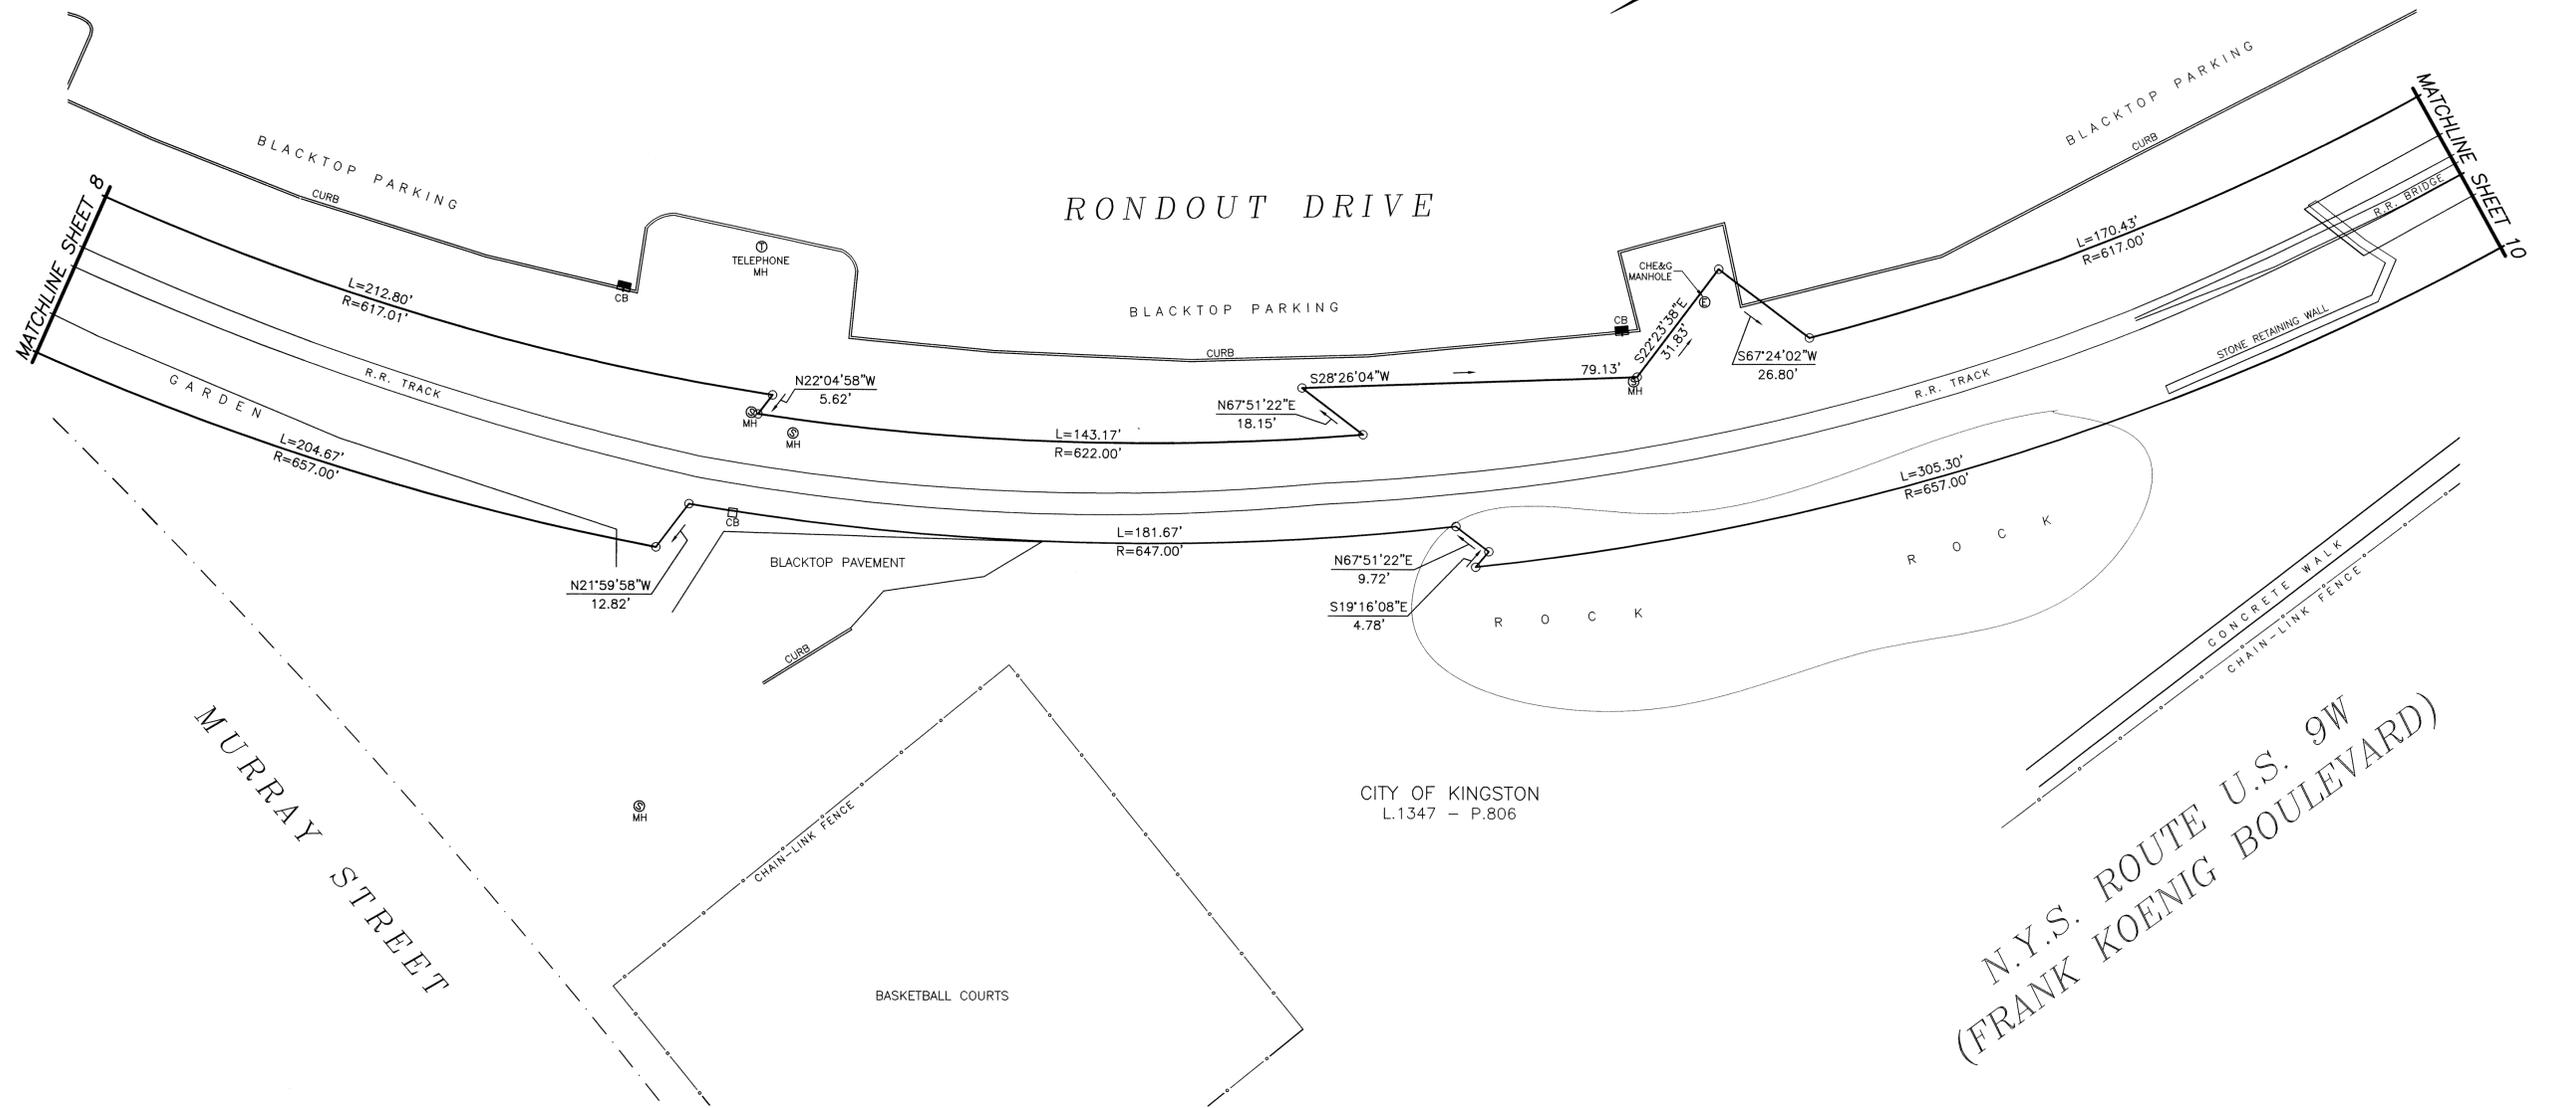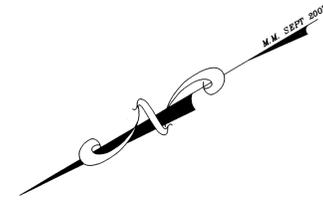

Copyright 2013, Brinnier & Larios, P.C. All Rights Reserved.

Unauthorized alteration or addition to a survey map bearing a licensed land surveyor's seal is a violation of Section 7209, Subdivision 2 of the New York State Education Law.

This map may not be used in connection with a "Survey Affidavit" or similar document, statement or mechanism to obtain title insurance for any subsequent owner or future grantees.

Only copies from the original of this survey marked with an original of the surveyor's seal shall be considered valid true copies.

The location of underground improvements or encroachments, if any exist or are shown hereon, are not certified.

Certifications indicated hereon signify that this survey was prepared in accordance with the existing Code of Practice for Land Surveyor's adopted by the New York State Association of Professional Land Surveyor's, Inc. Said certifications shall run only to the person for whom the survey is prepared and on his behalf to the title company, governmental agency and lending institution listed hereon and to the assignees of the lending institution. Certifications are not transferable to additional institutions or subsequent owners.

TAX MAP REFERENCE
 City of Kingston, Section No. 56.27
 Block 7, Lot 28
 Section No. 56.35
 Block 8, Lot 8.1
 Block 9, Lot 21
 Section No. 56.43
 Block 6, Lot 8

DEED REFERENCE
 Liber 1480 of Deeds at Page 769


CITY OF KINGSTON
 L.1347 - P.806

N.Y.S. ROUTE U.S. 9W
 (FRANK KOENIG BOULEVARD)




BRINNIER & LARIOS, P. C.

MAP
 OF LANDS OF
CITY OF KINGSTON
 CITY OF KINGSTON ULSTER COUNTY NEW YORK
 SEPTEMBER 12, 2013 SCALE: 1" = 20'

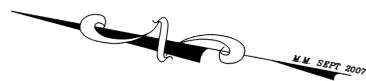

CITY OF KINGSTON
KINGSTON HOUSING AUTHORITY
RONDOUT GARDENS COMPLEX
L.1294 - P.358

CITY OF KINGSTON
KINGSTON HOUSING AUTHORITY
RONDOUT GARDENS COMPLEX
L.1294 - P.358

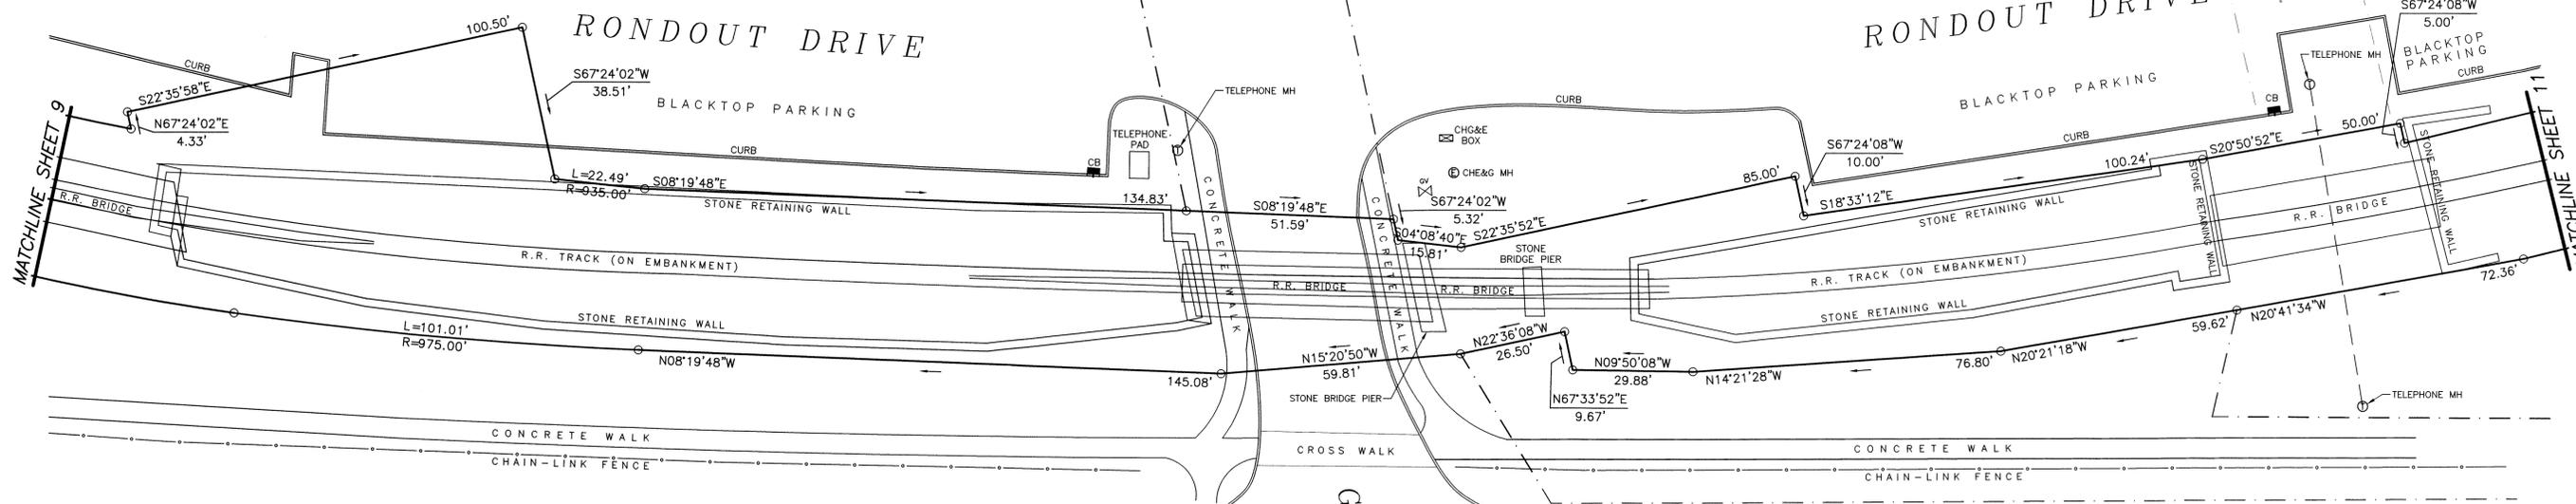

N.Y.S. ROUTE U.S. 9W
(FRANK KOENIG BOULEVARD)

N.Y.S. ROUTE U.S. 9W
(FRANK KOENIG BOULEVARD)

Copyright 2013. Brinnier & Larios, P.C. All Rights Reserved.

Unauthorized alteration or addition to a survey map bearing a licensed land surveyor's seal is a violation of Section 7209, Subdivision 2 of the New York State Education Law.

This map may not be used in connection with a "Survey Affidavit" or similar document, statement or mechanism to obtain title insurance for any subsequent owner or future grantees.

Only copies from the original of this survey marked with an original of the surveyor's seal shall be considered valid true copies.

The location of underground improvements or encroachments, if any exist or are shown hereon, are not certified.

Certifications indicated hereon signify that this survey was prepared in accordance with the existing Code of Practice for Land Surveyors adopted by the New York State Association of Professional Land Surveyors, Inc. Said certifications shall run only to the person for whom the survey is prepared and on his behalf to the title company, governmental agency and lending institution listed hereon and to the assignees of the lending institution. Certifications are not transferable to additional institutions or subsequent owners.

TAX MAP REFERENCE
City of Kingston, Section No. 56.27
Block 7, Lot 28
Section No. 56.35
Block 8, Lot 8.1
Block 9, Lot 21
Section No. 56.43
Block 6, Lot 8

DEED REFERENCE
Liber 1480 of Deeds at Page 769




BRINNIER & LARIOS, P. C.

MAP
OF LANDS OF
CITY OF KINGSTON
CITY OF KINGSTON ULSTER COUNTY NEW YORK
SEPTEMBER 12, 2013 SCALE: 1" = 20'

CITY OF KINGSTON
 KINGSTON HOUSING AUTHORITY
 RONDOUT GARDENS COMPLEX
 L.1294 - P.358

CITY OF KINGSTON
 KINGSTON HOUSING AUTHORITY
 RONDOUT GARDENS COMPLEX
 L.1294 - P.358

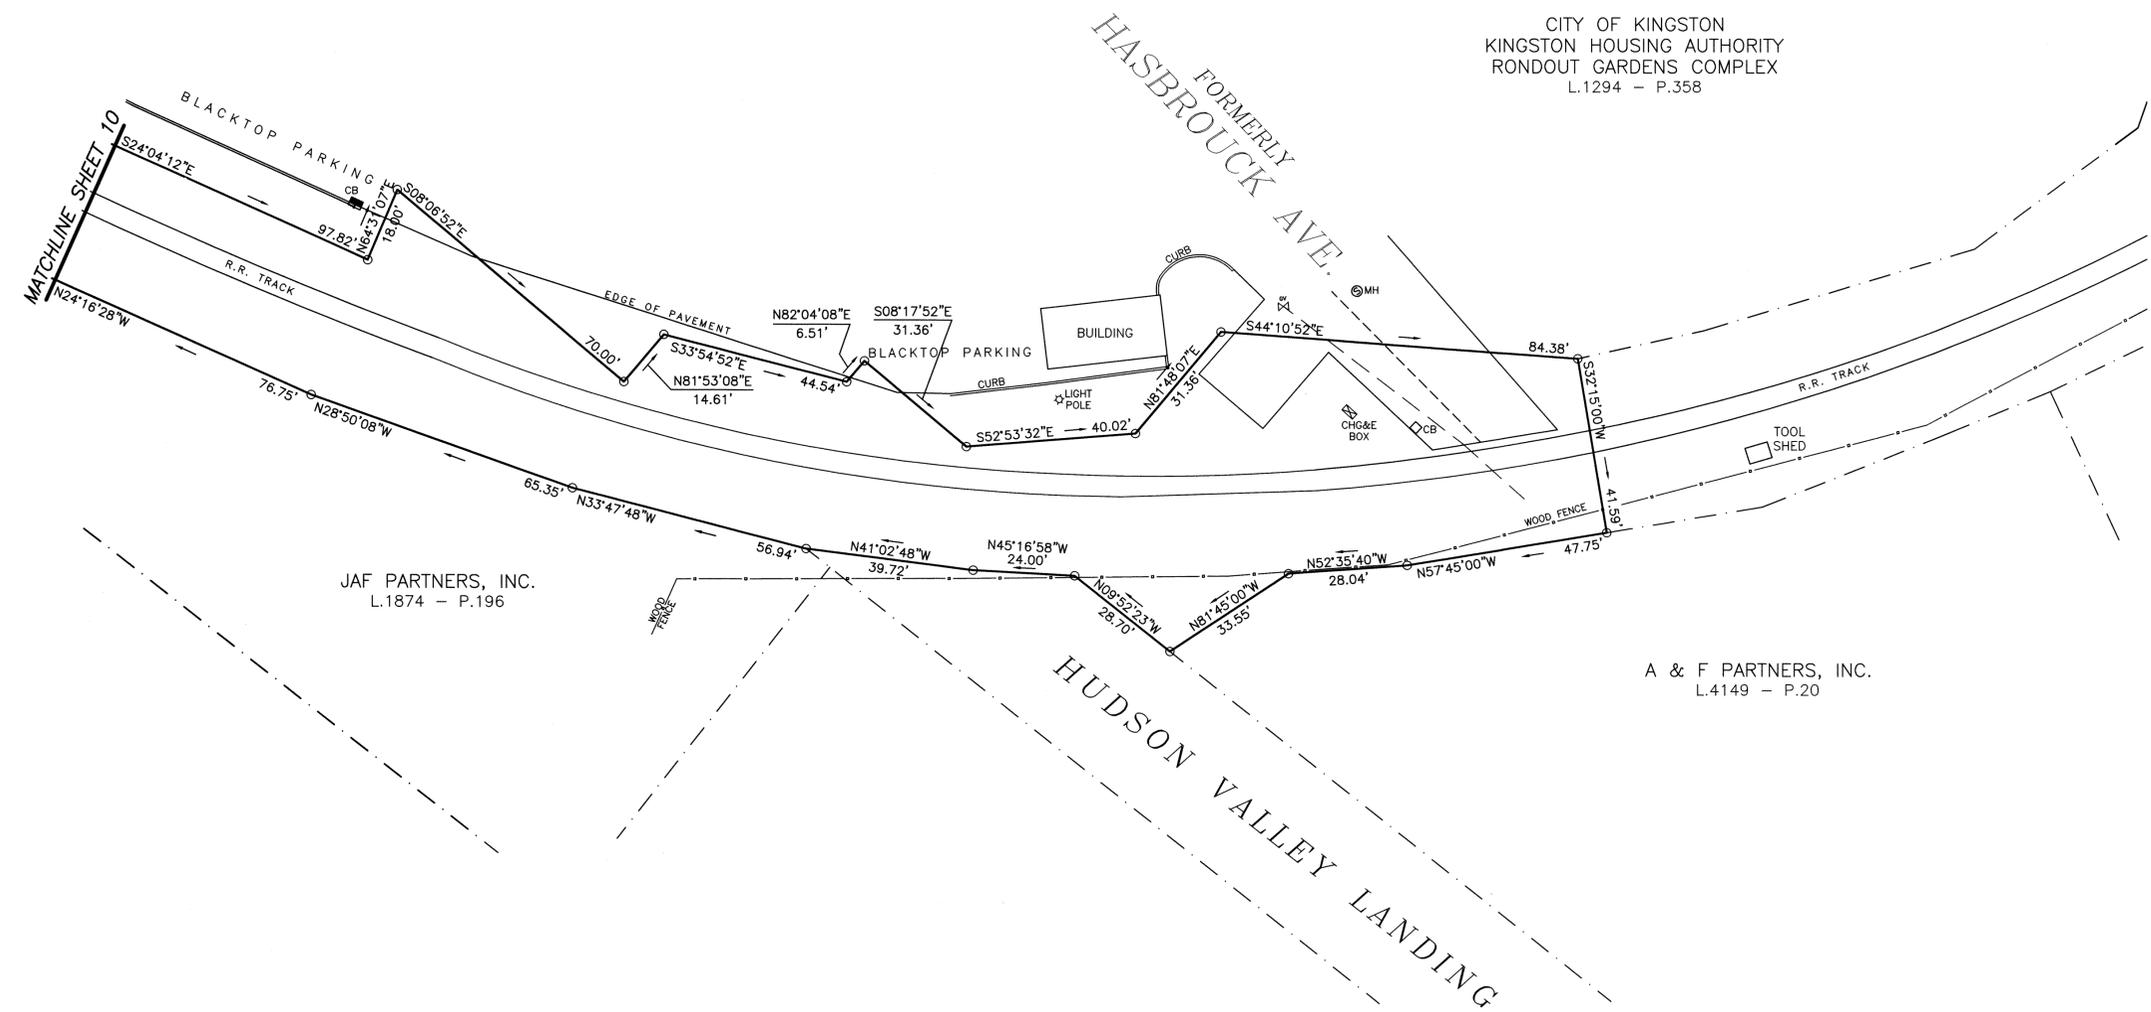

JAF PARTNERS, INC.
 L.1874 - P.196

A & F PARTNERS, INC.
 L.4149 - P.20

Copyright 2013. Brinnier & Larios, P.C. All Rights Reserved.
 Unauthorized alteration or addition to a survey map bearing a licensed land surveyor's seal is a violation of Section 7209, Subdivision 2 of the New York State Education Law.
 This map may not be used in connection with a "Survey Affidavit" or similar document, statement or mechanism to obtain title insurance for any subsequent owner or future grantees.
 Only copies from the original of this survey marked with an original of the surveyor's seal shall be considered valid true copies.
 The location of underground improvements or encroachments, if any exist or are shown hereon, are not certified.
 Certifications indicated hereon signify that this survey was prepared in accordance with the existing Code of Practice for Land Surveyors adopted by the New York State Association of Professional Land Surveyors, Inc. Said certifications shall run only to the person for whom the survey is prepared and on his behalf to the title company, governmental agency and lending institution listed hereon and to the assignees of the lending institution. Certifications are not transferable to additional institutions or subsequent owners.

TAX MAP REFERENCE
 City of Kingston, Section No. 56.27
 Block 7, Lot 28
 Section No. 56.35
 Block 8, Lot 8.1
 Block 9, Lot 21
 Section No. 56.43
 Block 6, Lot 8

DEED REFERENCE
 Liber 1480 of Deeds at Page 769



BRINNIER & LARIOS, P. C.

MAP
 OF LANDS OF
CITY OF KINGSTON
 CITY OF KINGSTON ULSTER COUNTY NEW YORK
 SEPTEMBER 12, 2013 SCALE: 1" = 20'